



# PANTILING

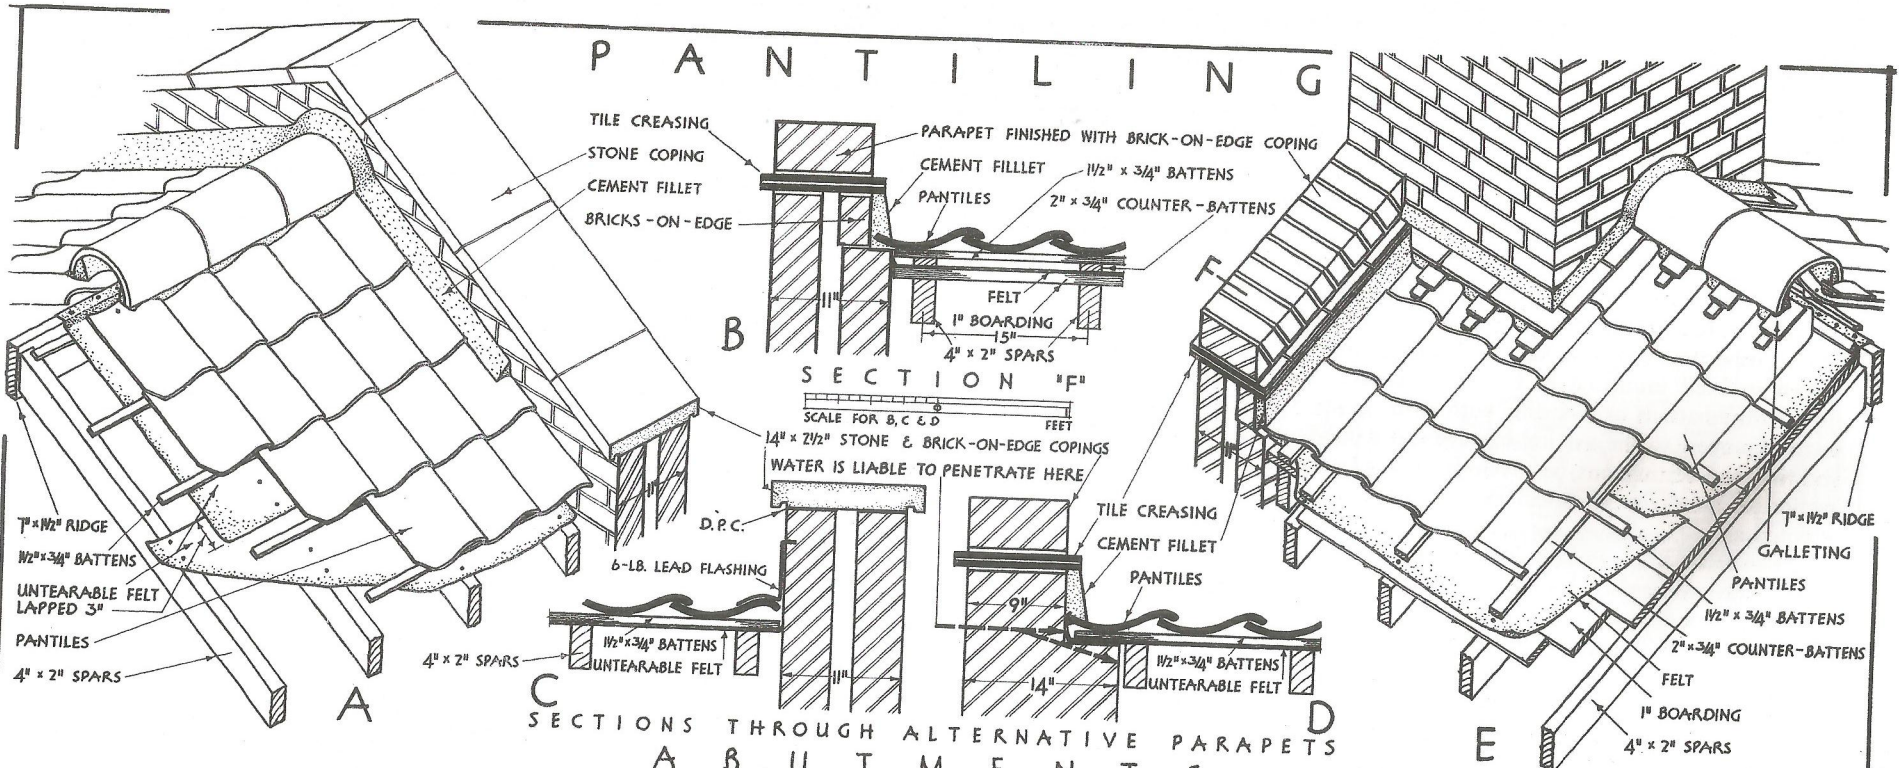


SECTIONS THROUGH ALTERNATIVE PARAPETS ABOUTMENTS

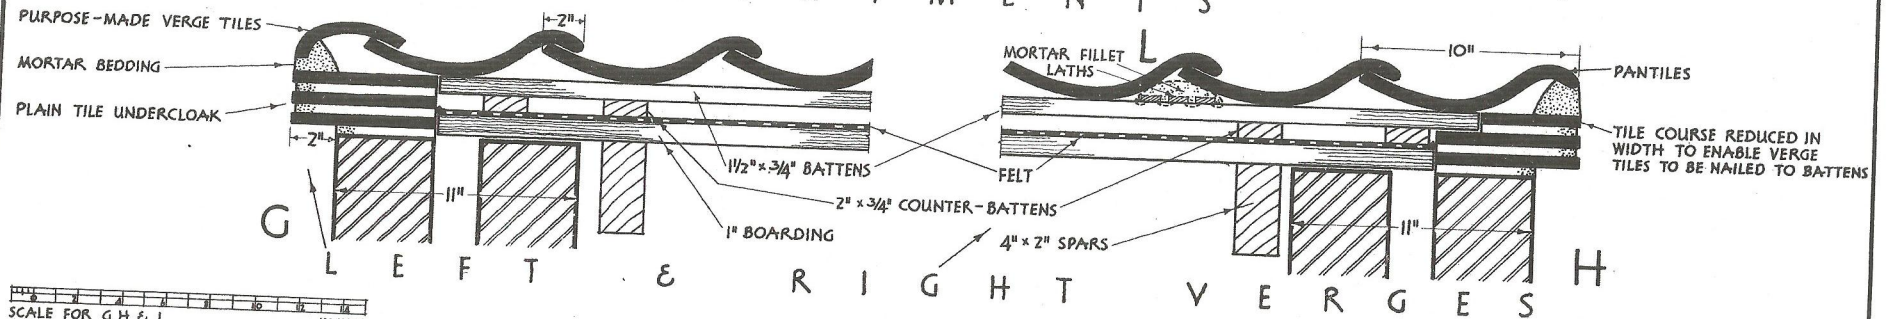

SCALE FOR G, H & J  
INCHES

SCALE FOR A, E & K  
FEET

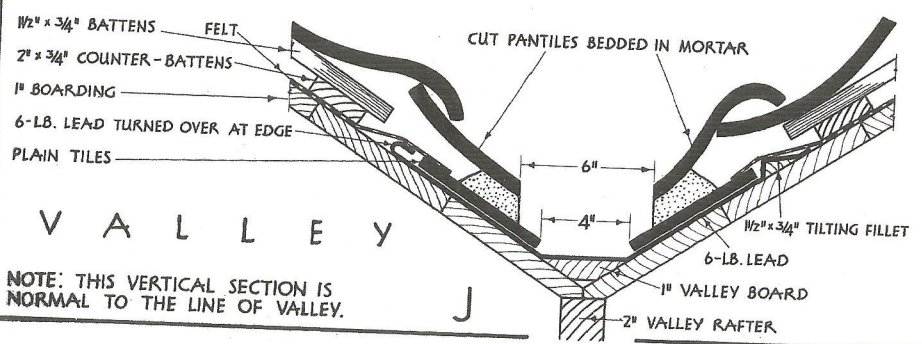

NOTE: THIS VERTICAL SECTION IS NORMAL TO THE LINE OF VALLEY.

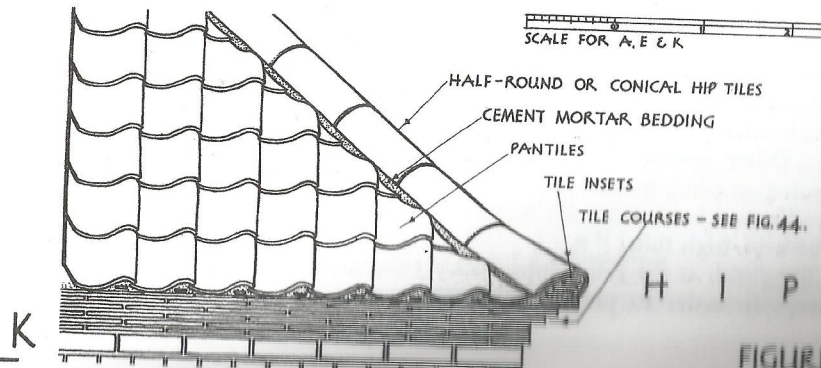


FIGURE 45