

LEDGED & BATTENED DOOR & FRAME

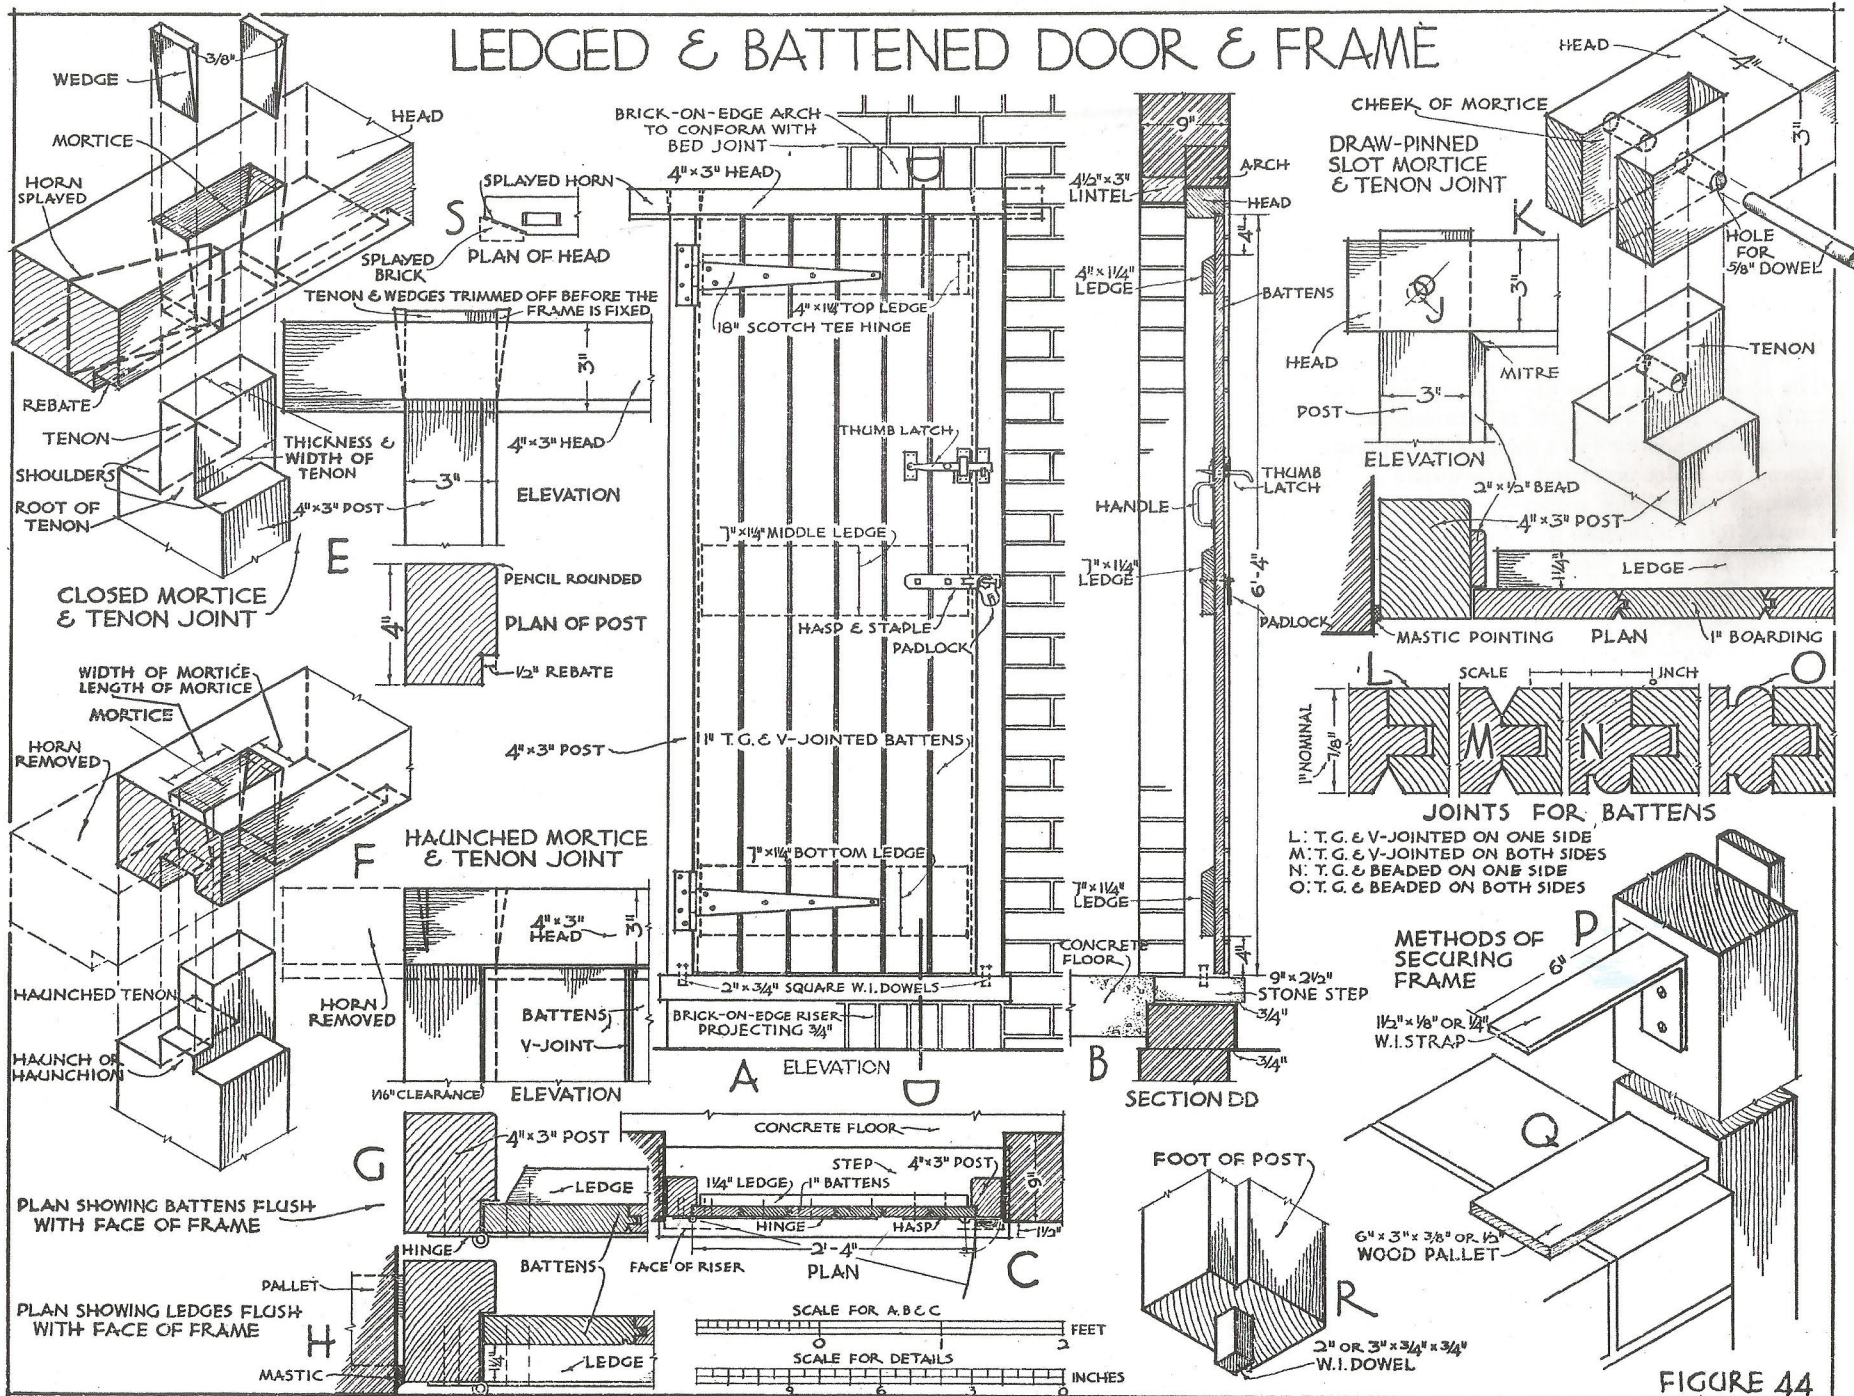


FIGURE 44