
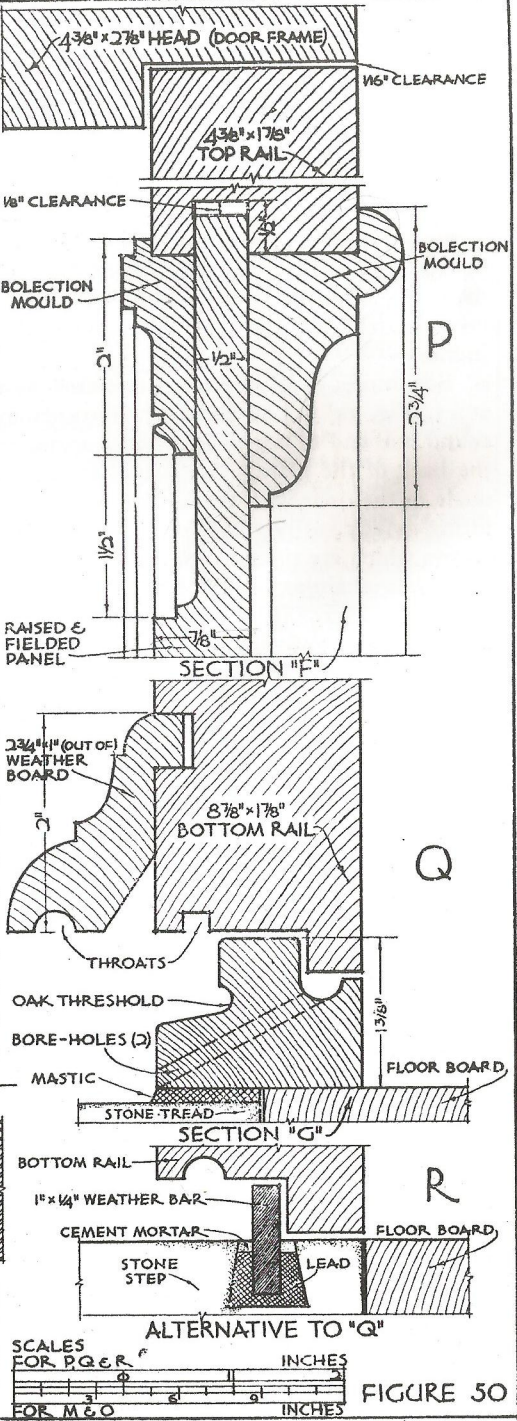
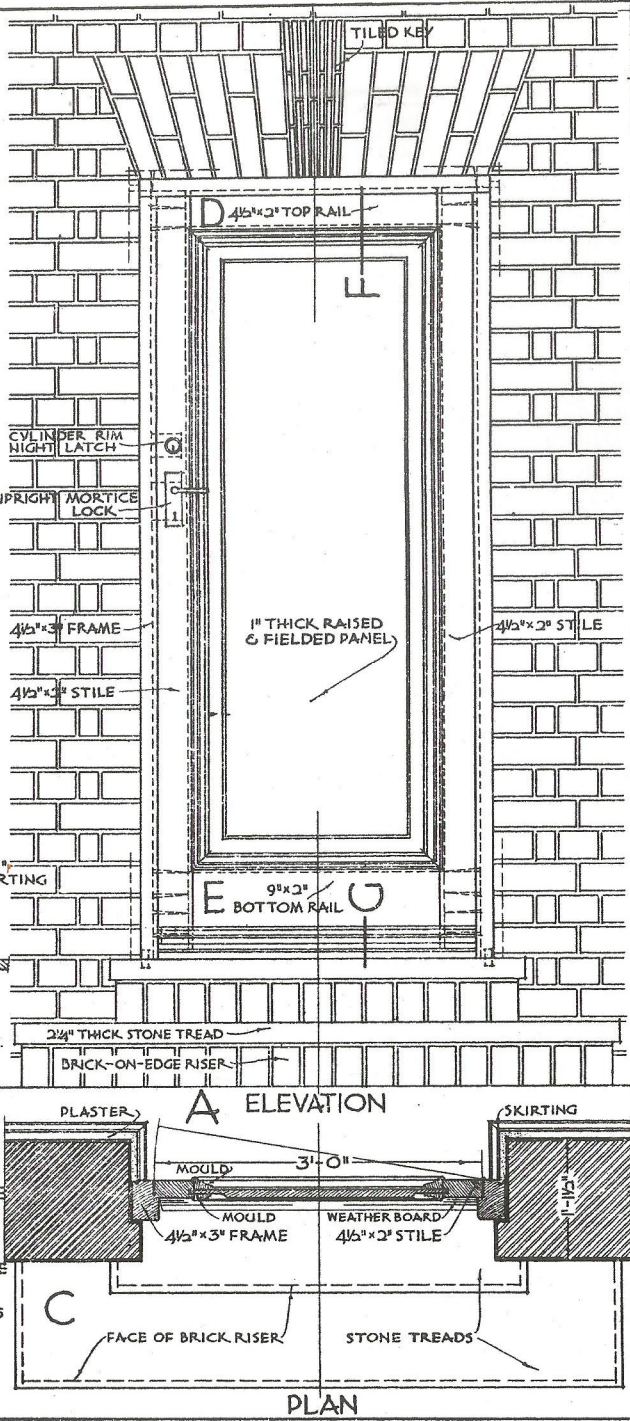


# SINGLE PANELLED DOOR

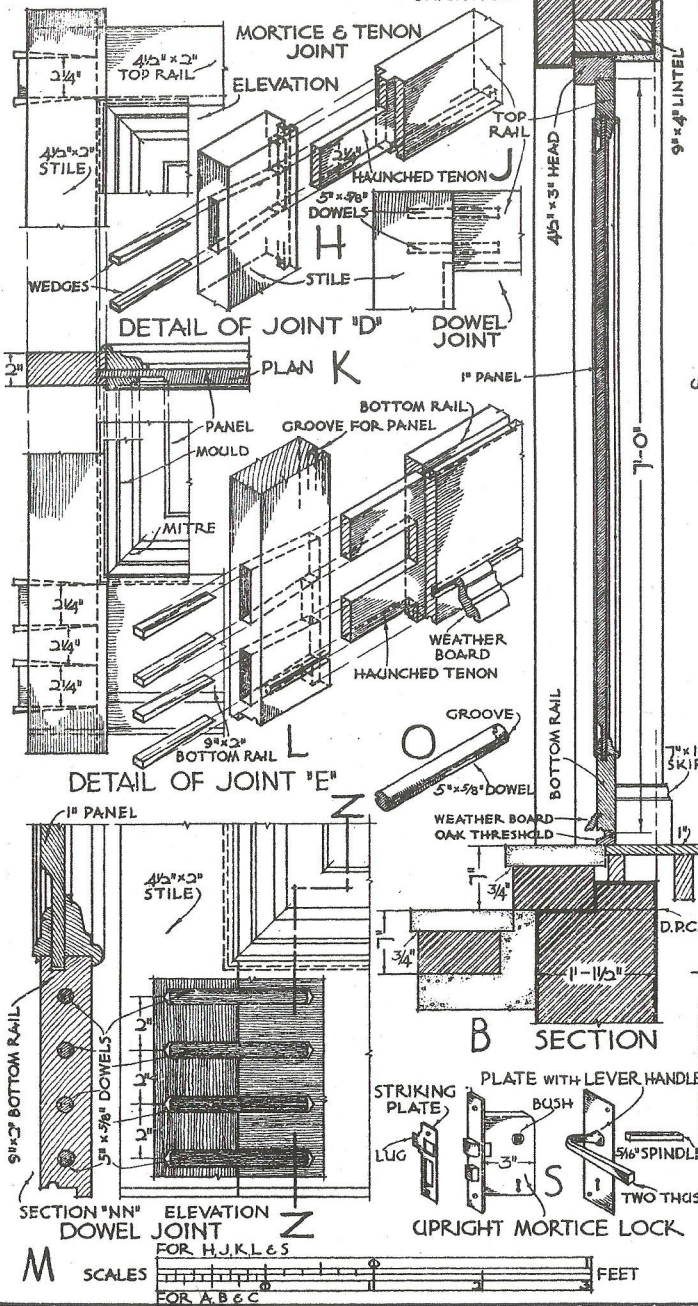

M SCALES FOR A, B & C FEET

N SCALES FOR H, J, K, L & S INCHES

SCALES FOR P, Q & R INCHES

ALTERNATIVE TO Q

FIGURE 50