

# FOUR PANELLED DOOR

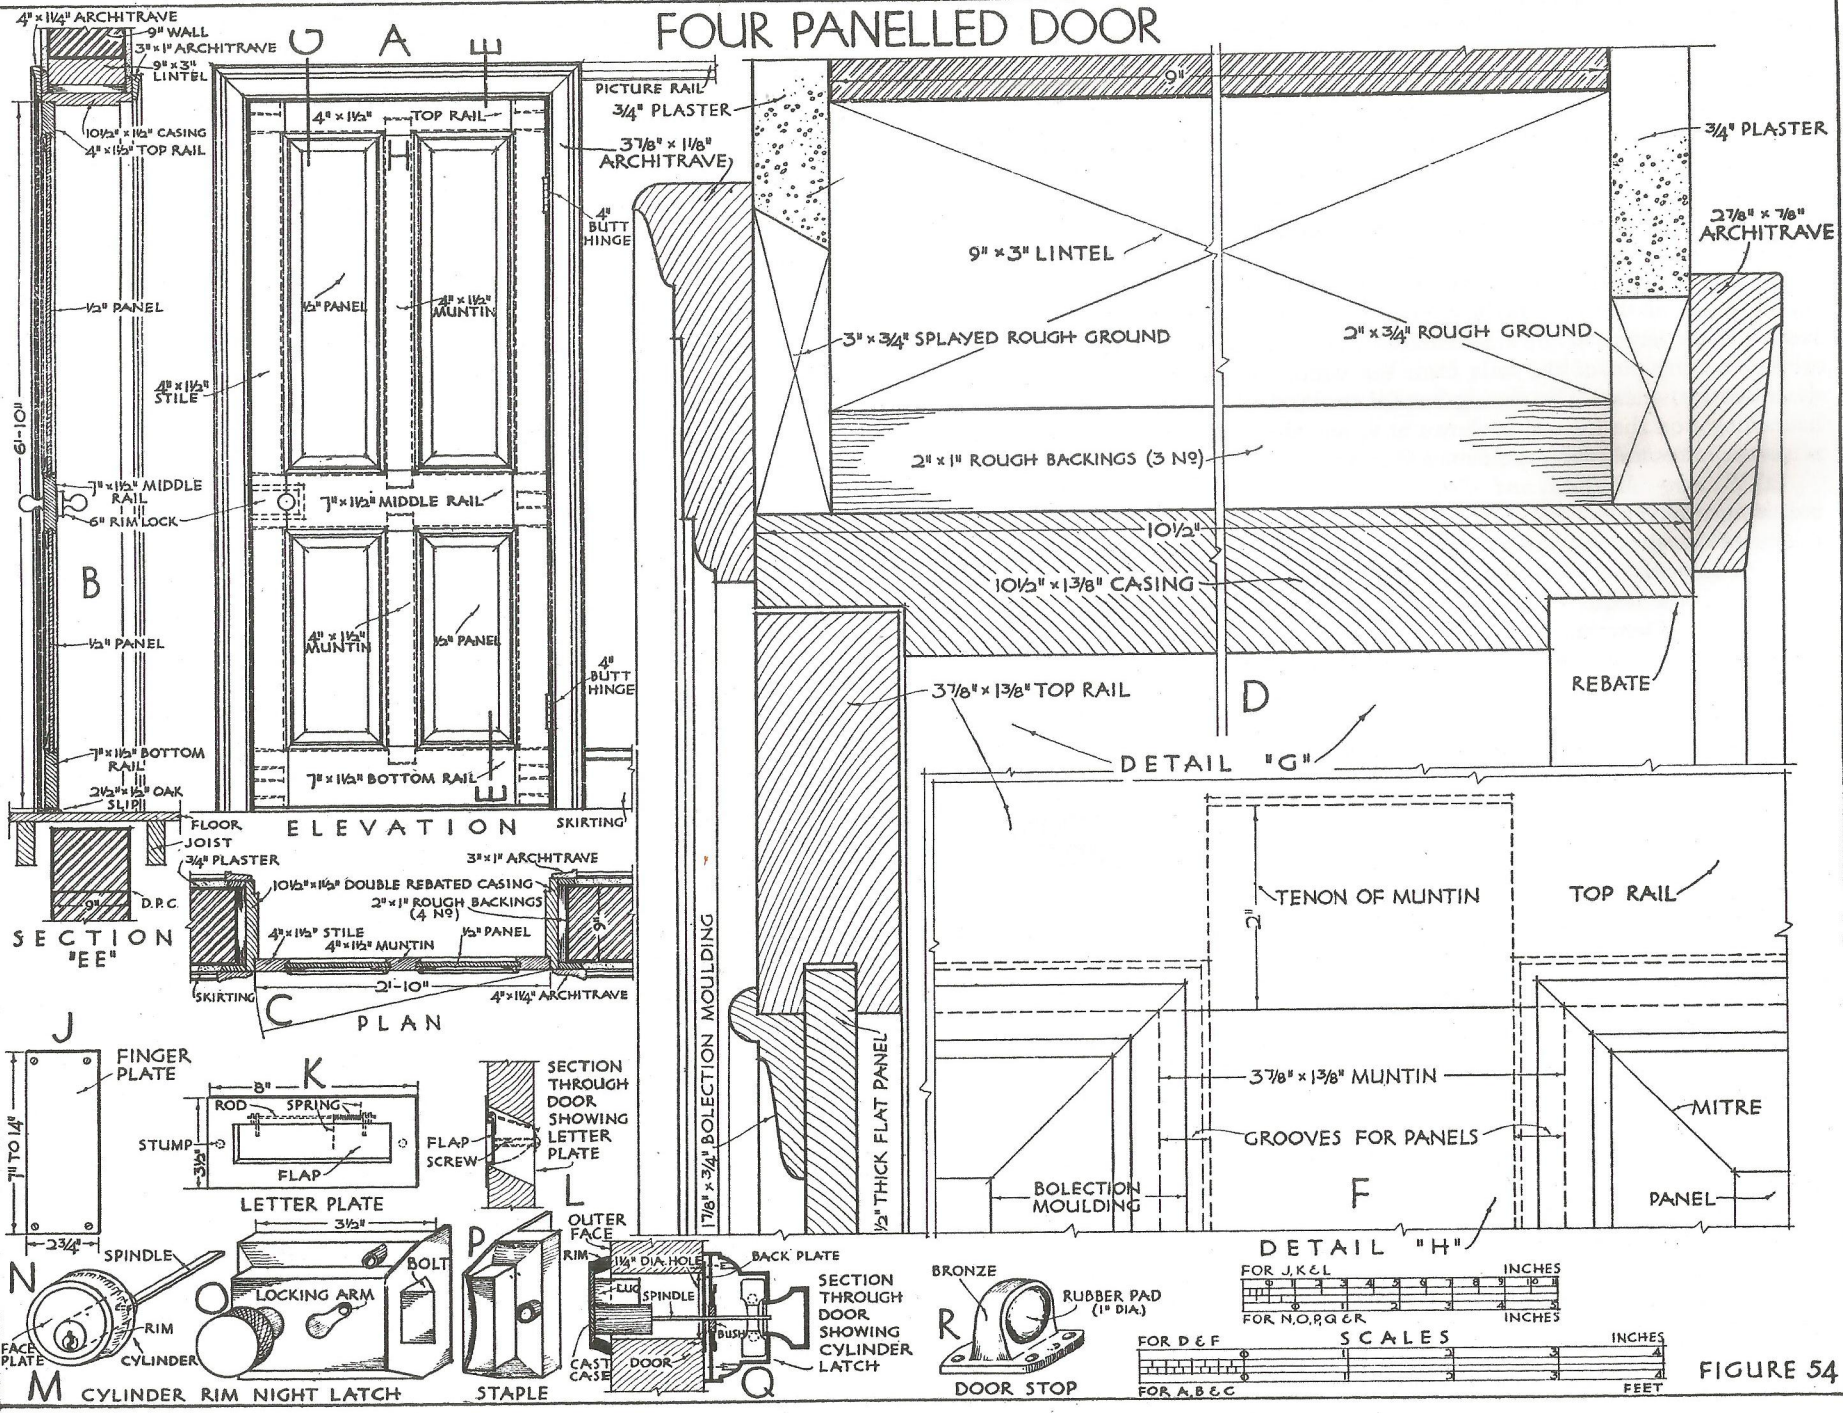


FIGURE 54