

SLATING DETAILS

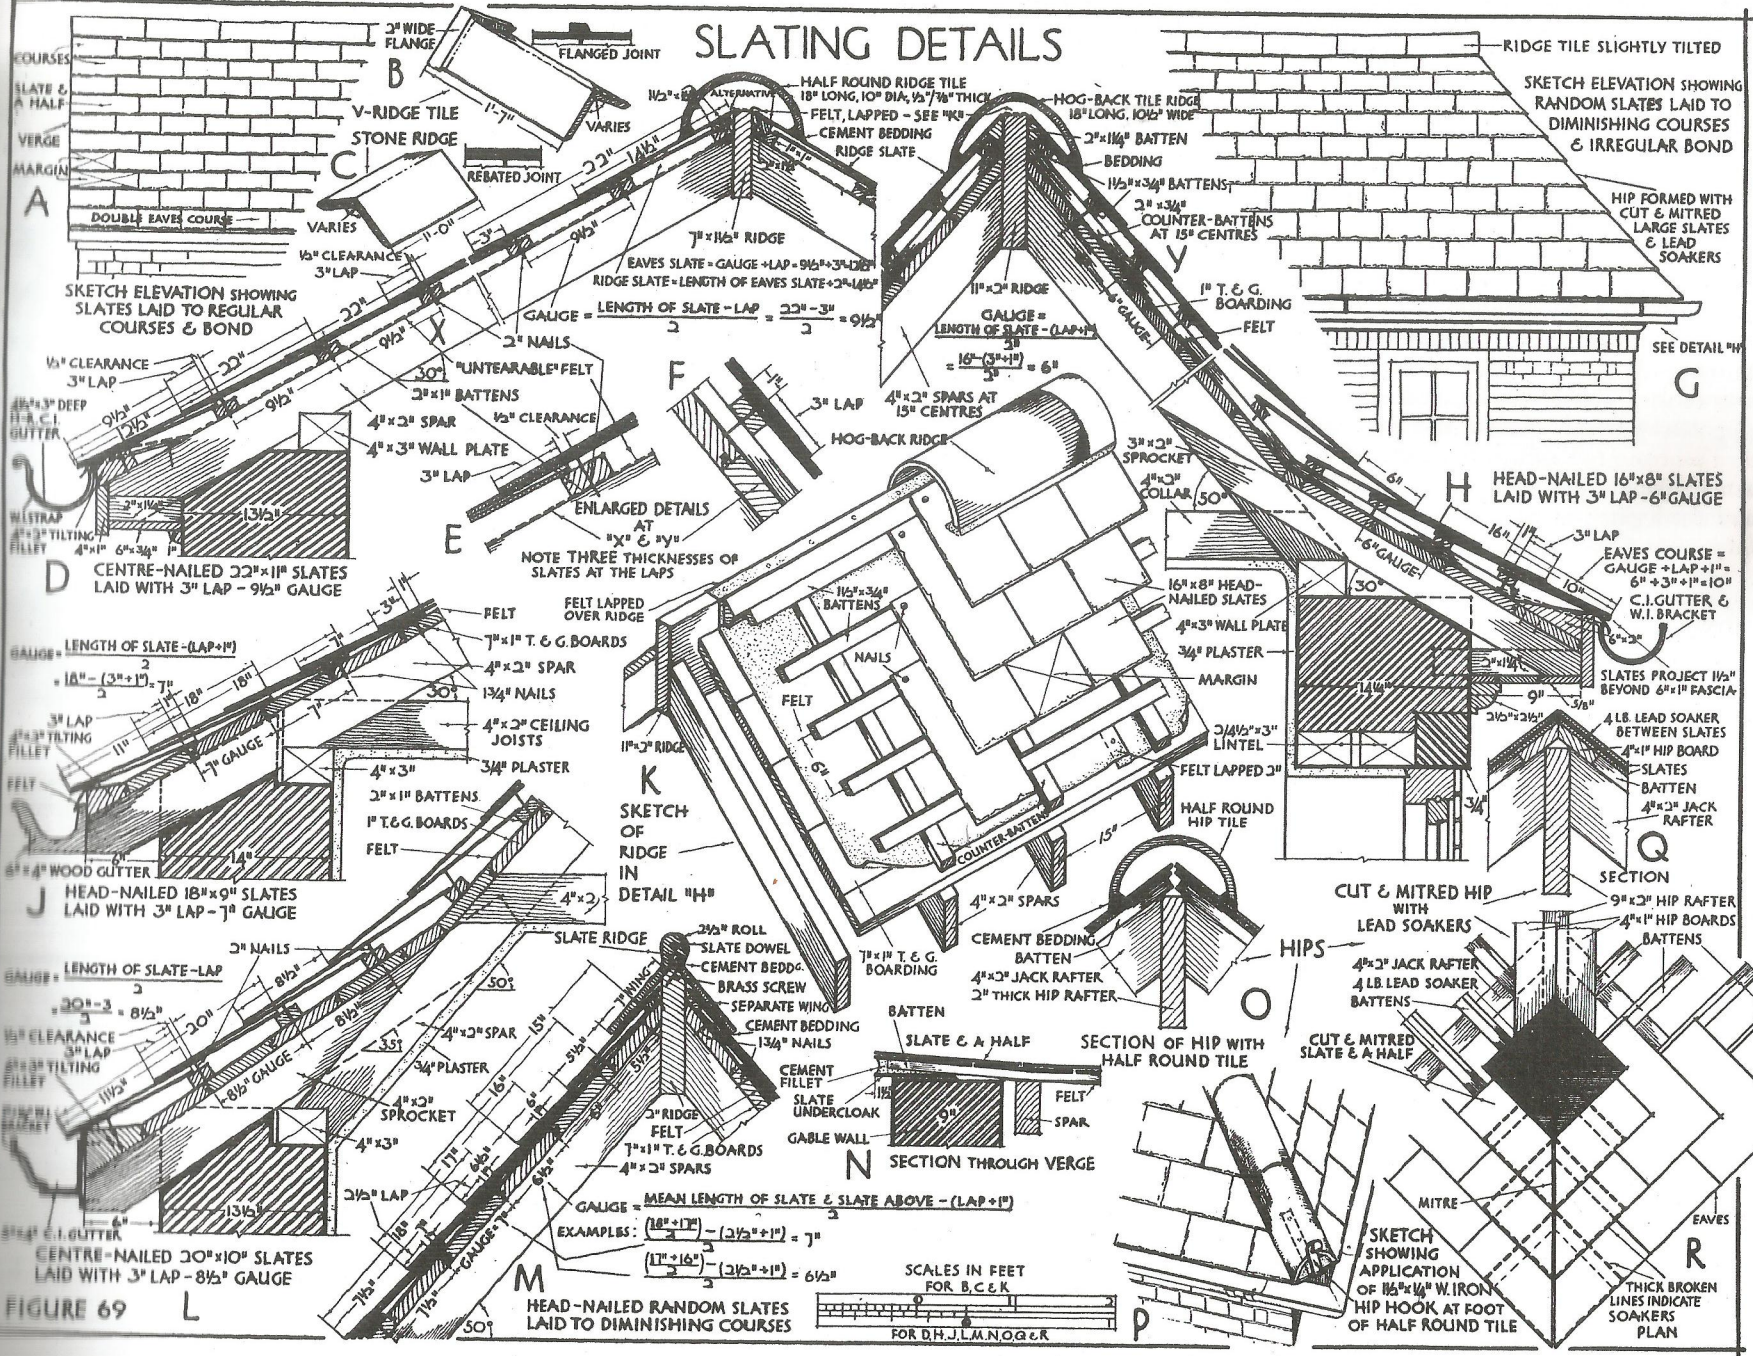


FIGURE 69

L