

# PARAPET GUTTERS

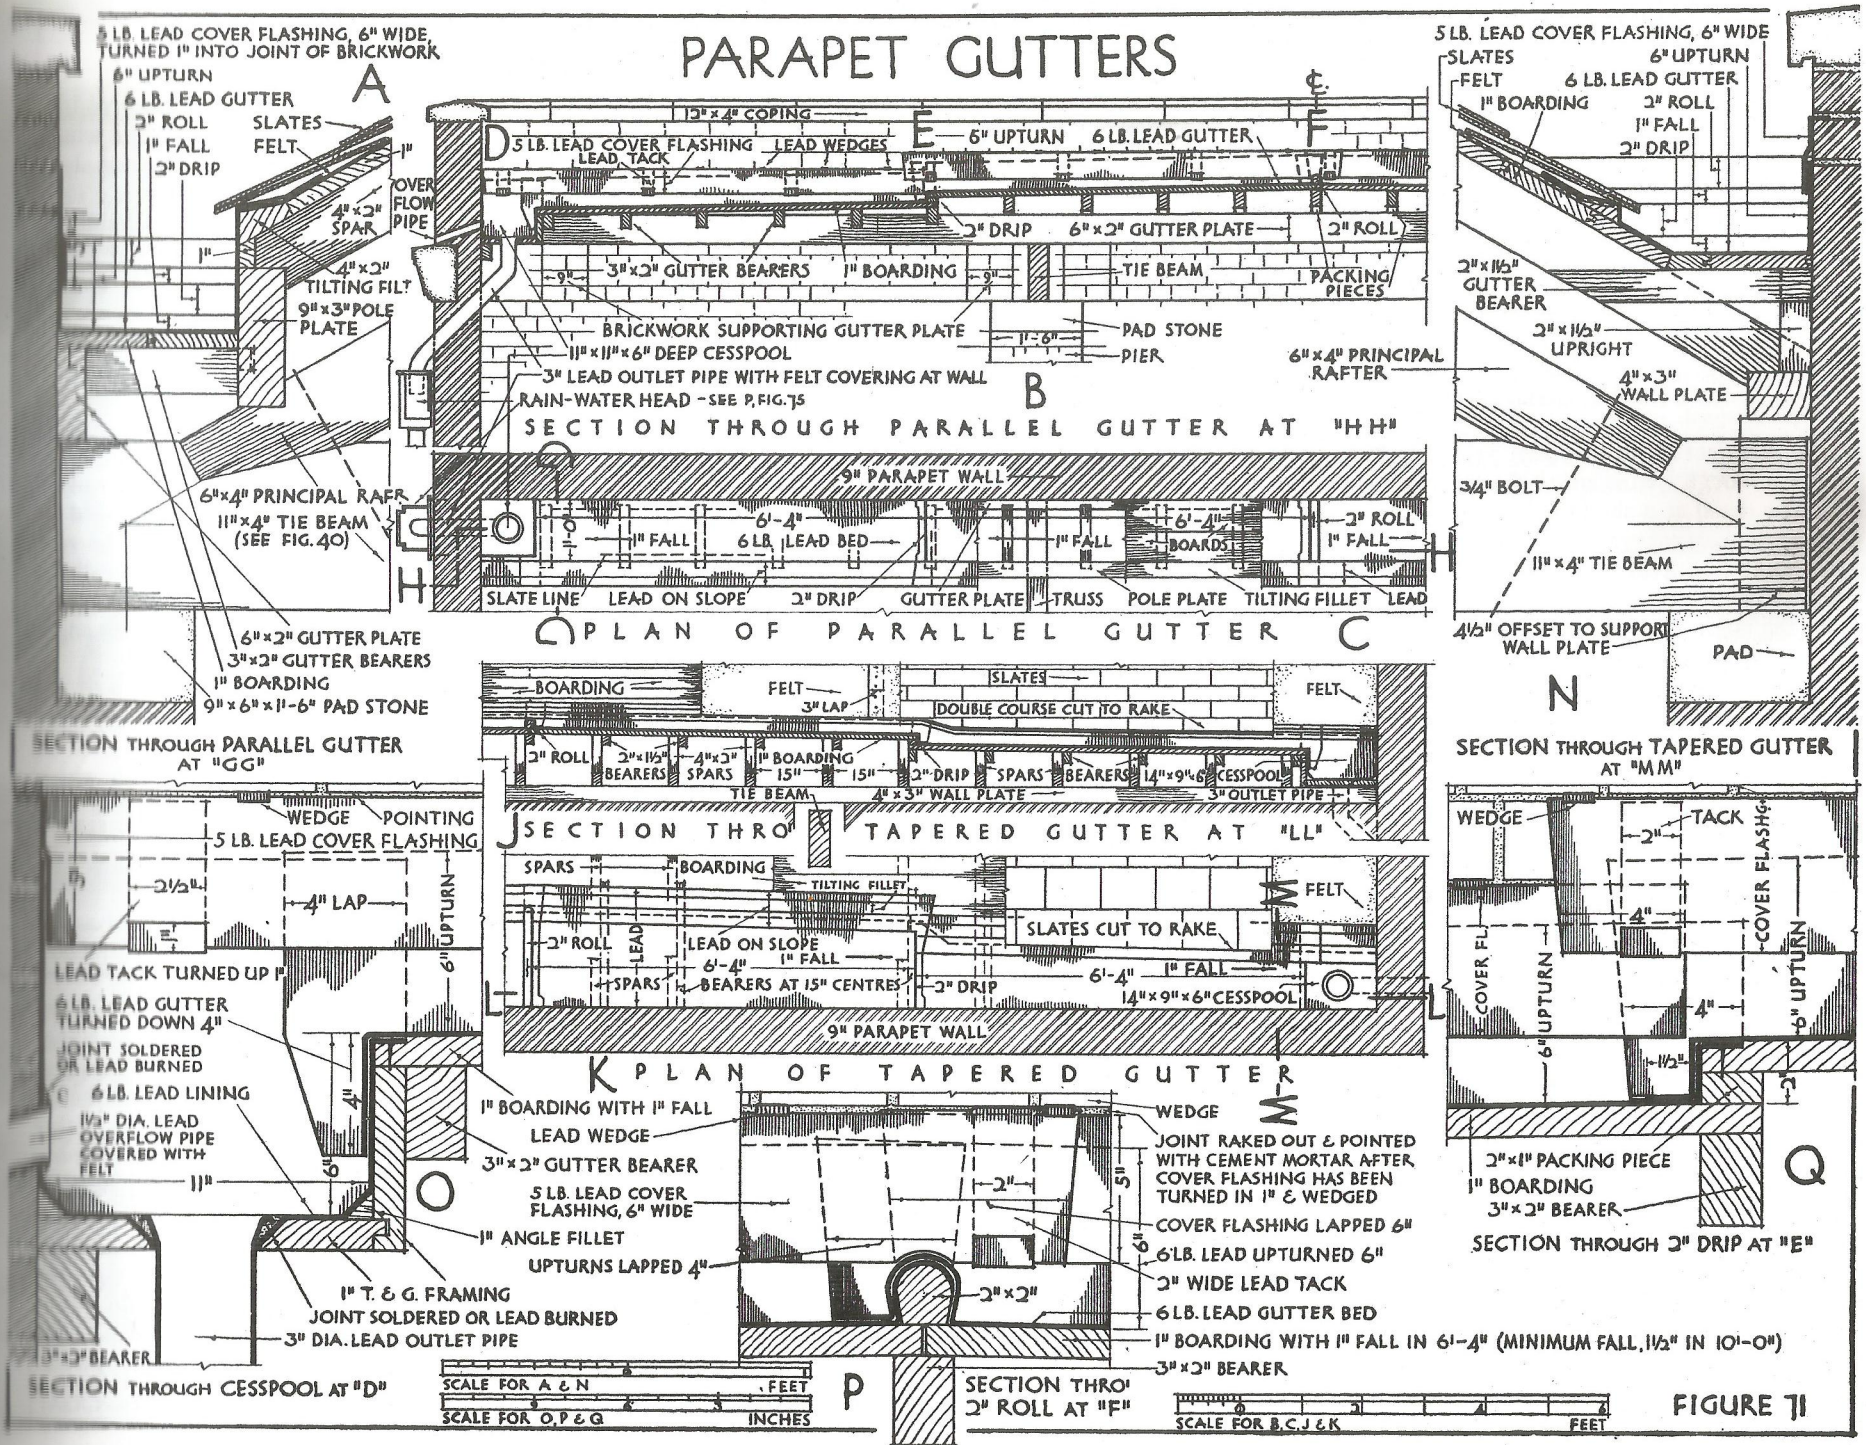


FIGURE 71