

STONE DRESSINGS TO DOOR OPENINGS

NOTE: ENLARGED DETAILS OF THE STONE MOULDINGS ARE SHOWN IN FIG. 39.

SEE FIG. 21, VOLUME 3.

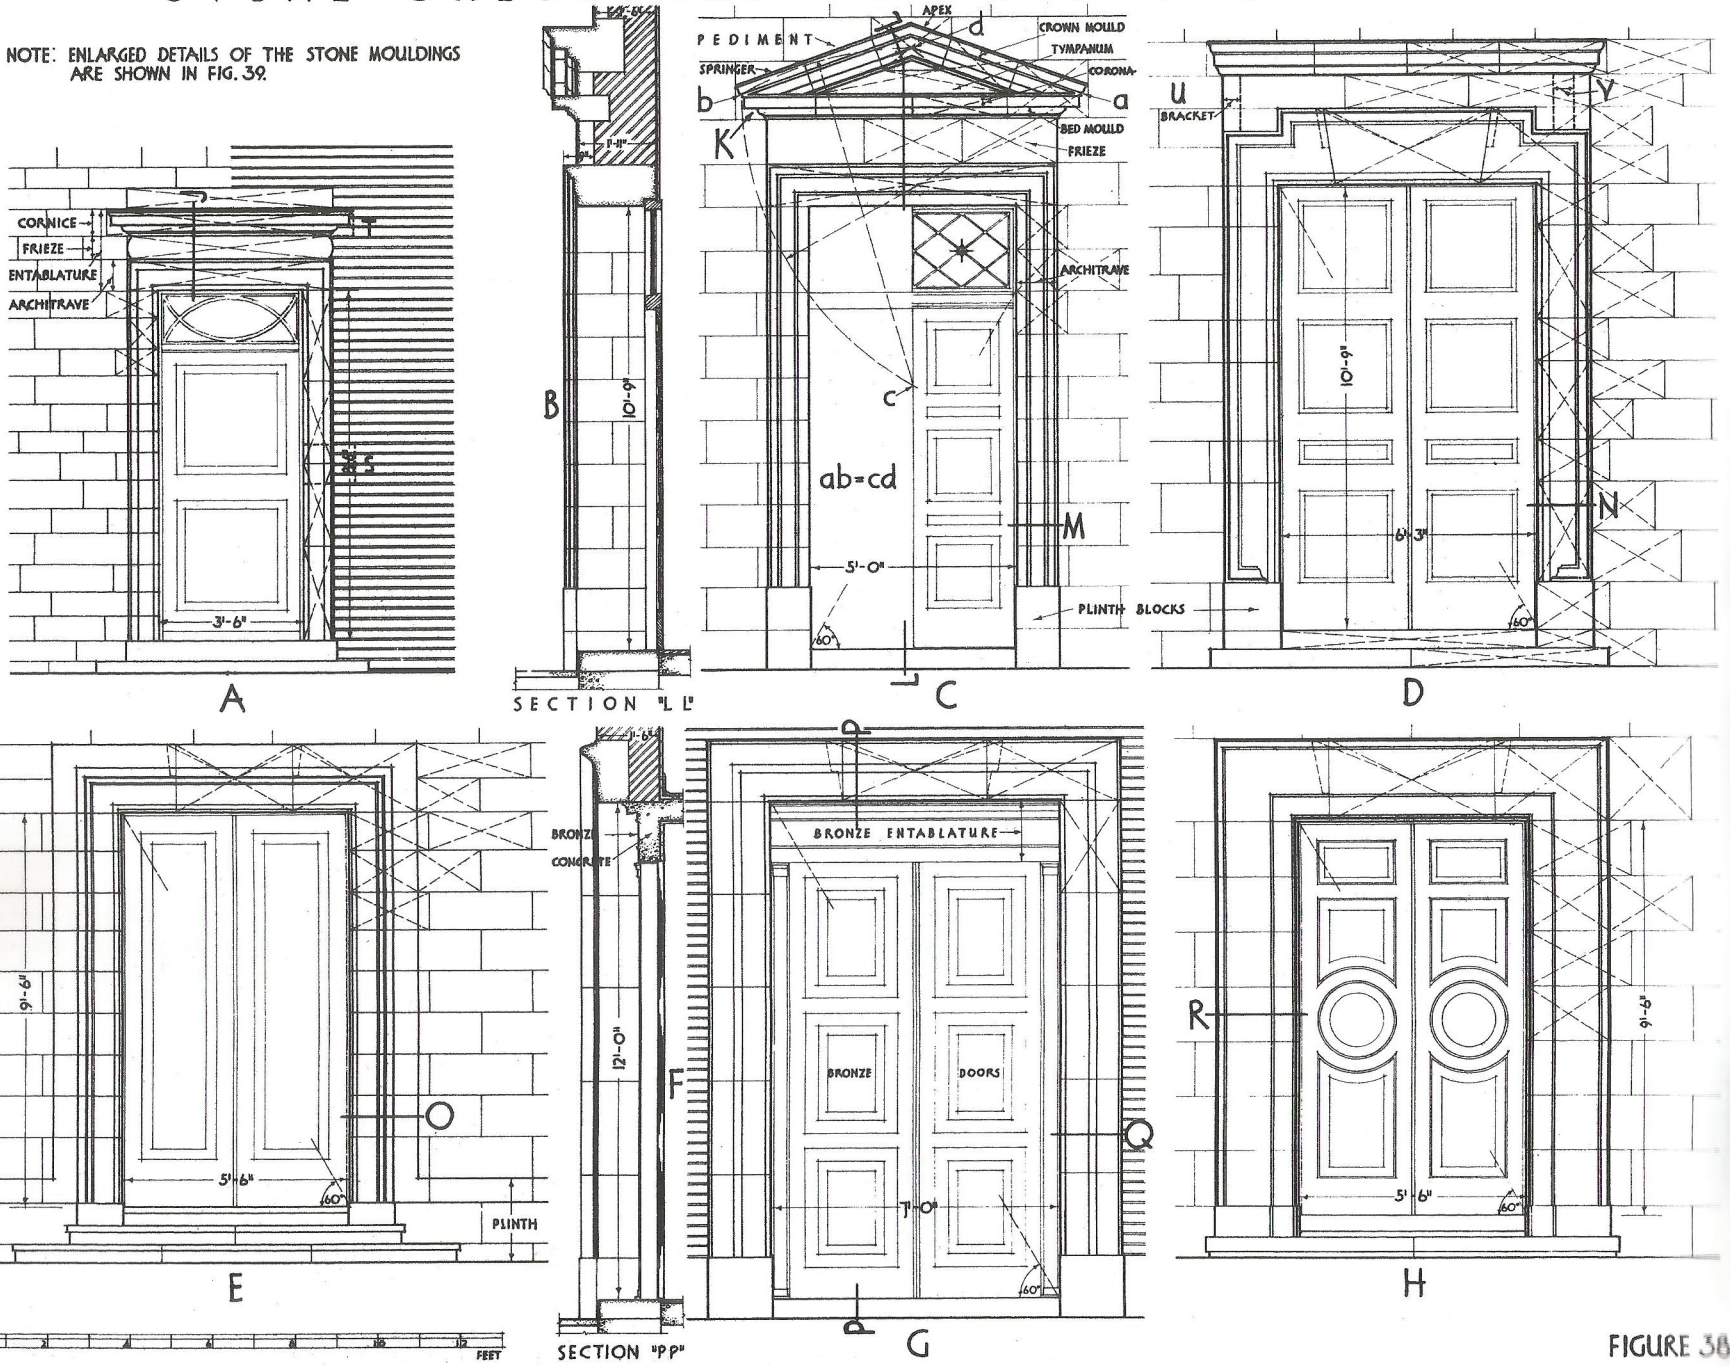


FIGURE 38