


STONE DRESSINGS TO WINDOW OPENINGS

NOTE: ENLARGED DETAILS OF THE STONE MOULDINGS ARE SHOWN IN FIG. 41.

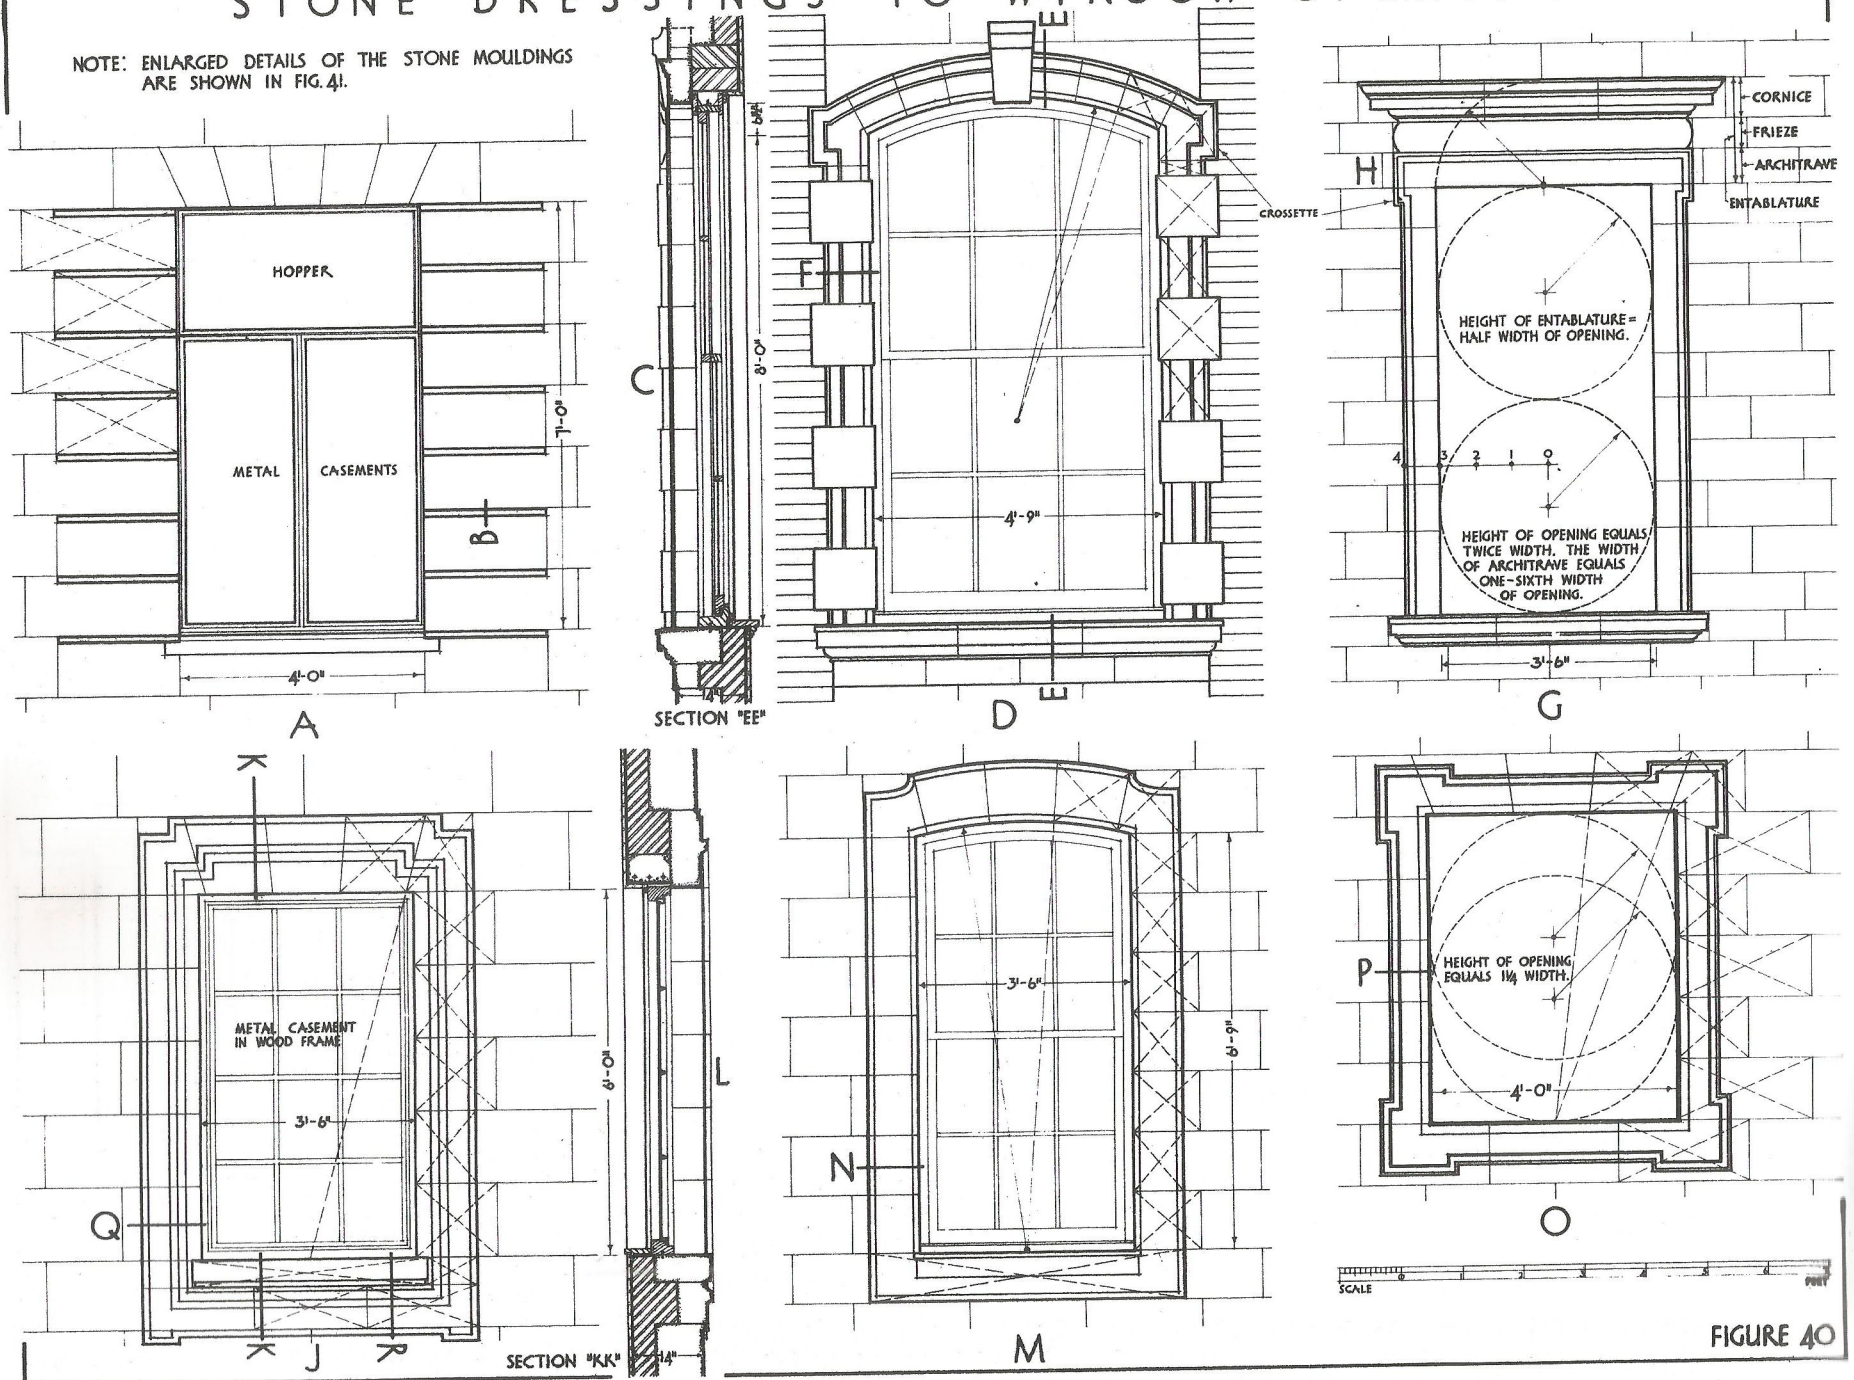

SCALE

FIGURE 40