


# DETAILS OF MASONRY AT WINDOW OPENINGS

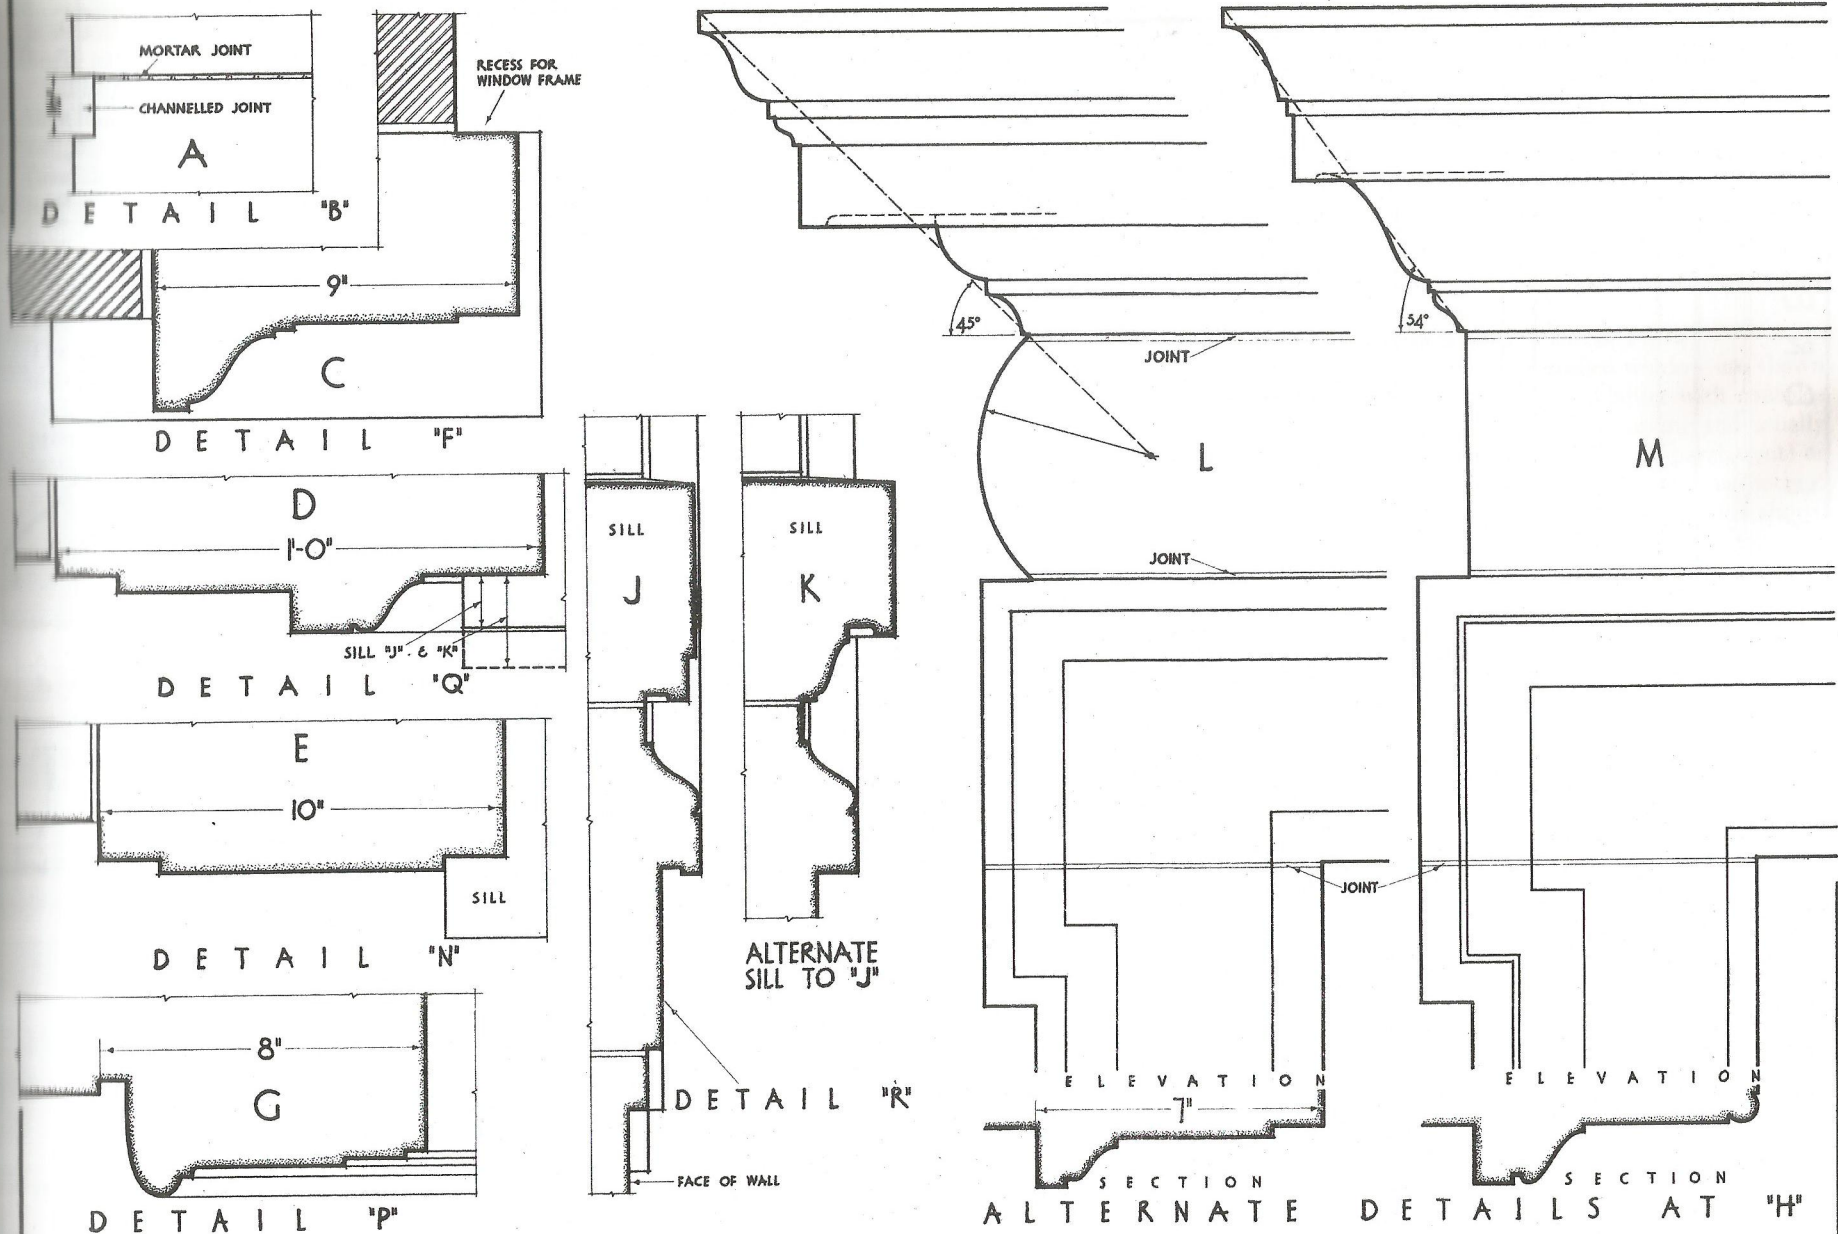

THESE DETAILS REFER TO THE WINDOWS SHOWN IN FIG. 40

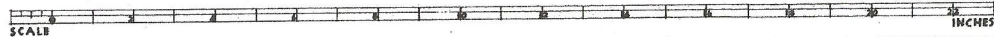


FIGURE 41