

REINFORCED CONCRETE & MARBLE STAIRCASE

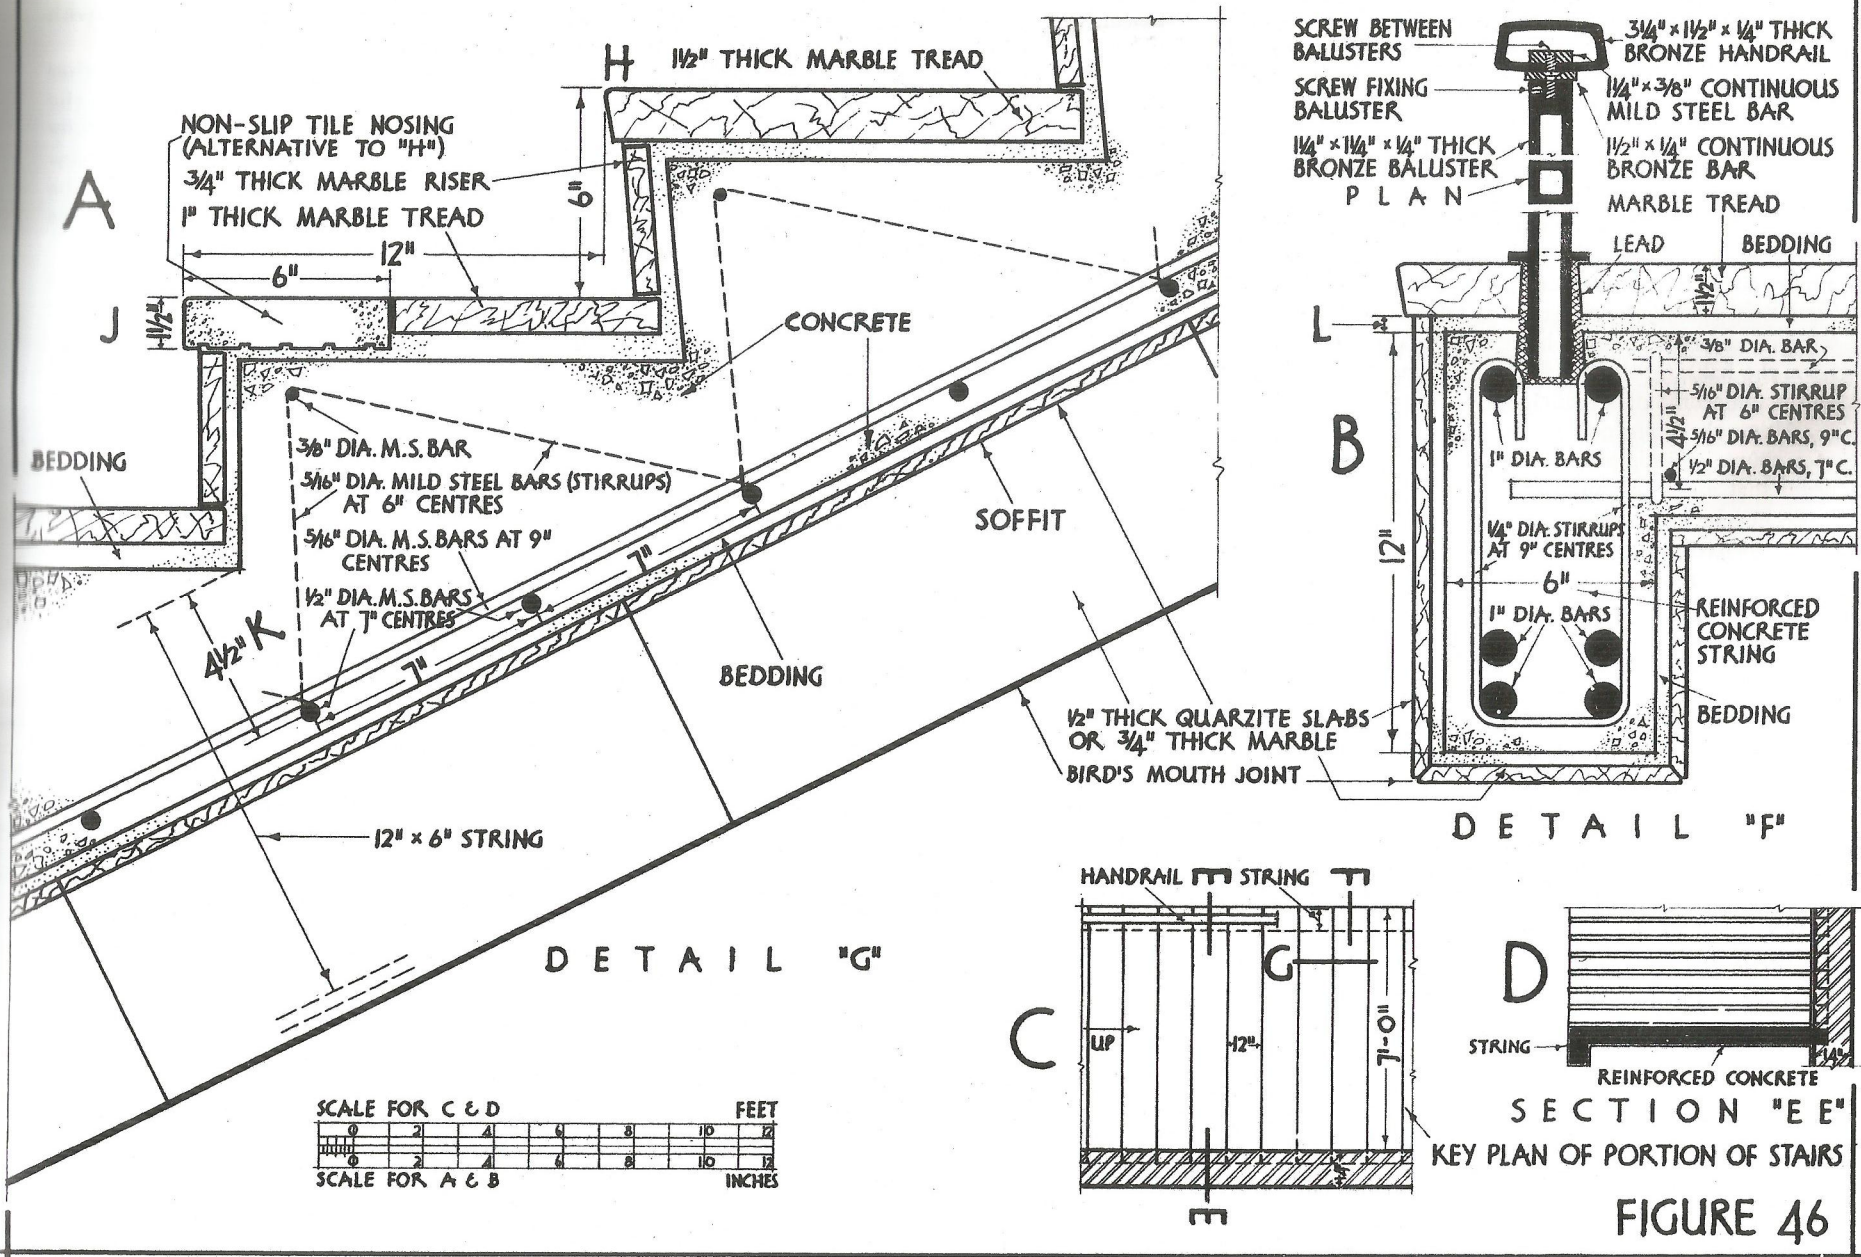


FIGURE 46