


METAL WINDOWS

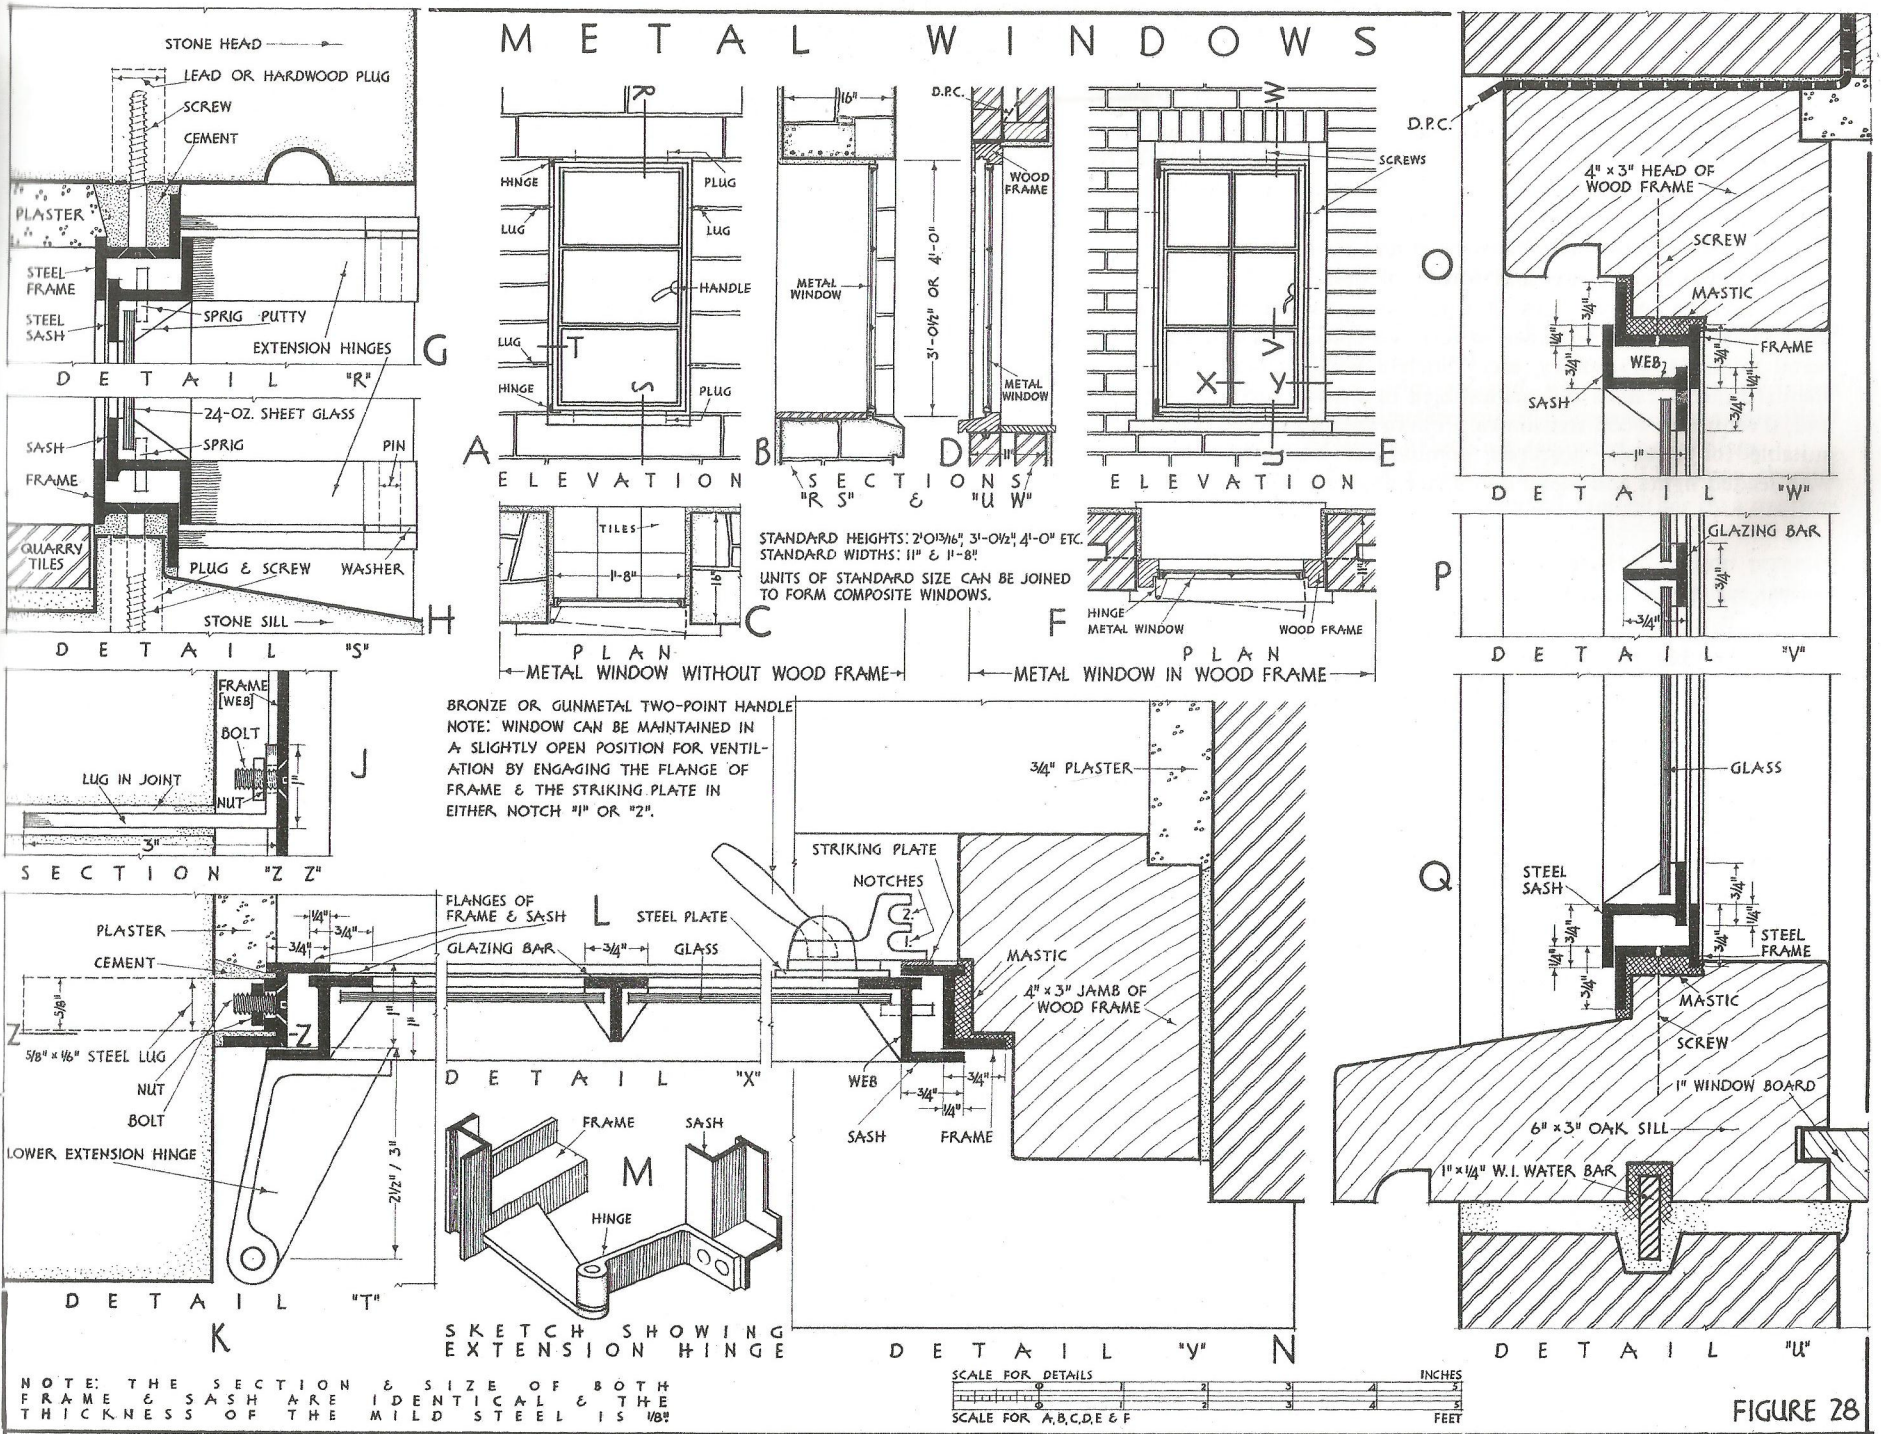

NOTE: THE SECTION & SIZE OF BOTH FRAME & SASH ARE IDENTICAL & THE THICKNESS OF THE MILD STEEL IS 1/8"

FIGURE 28