

PLAIN TILING

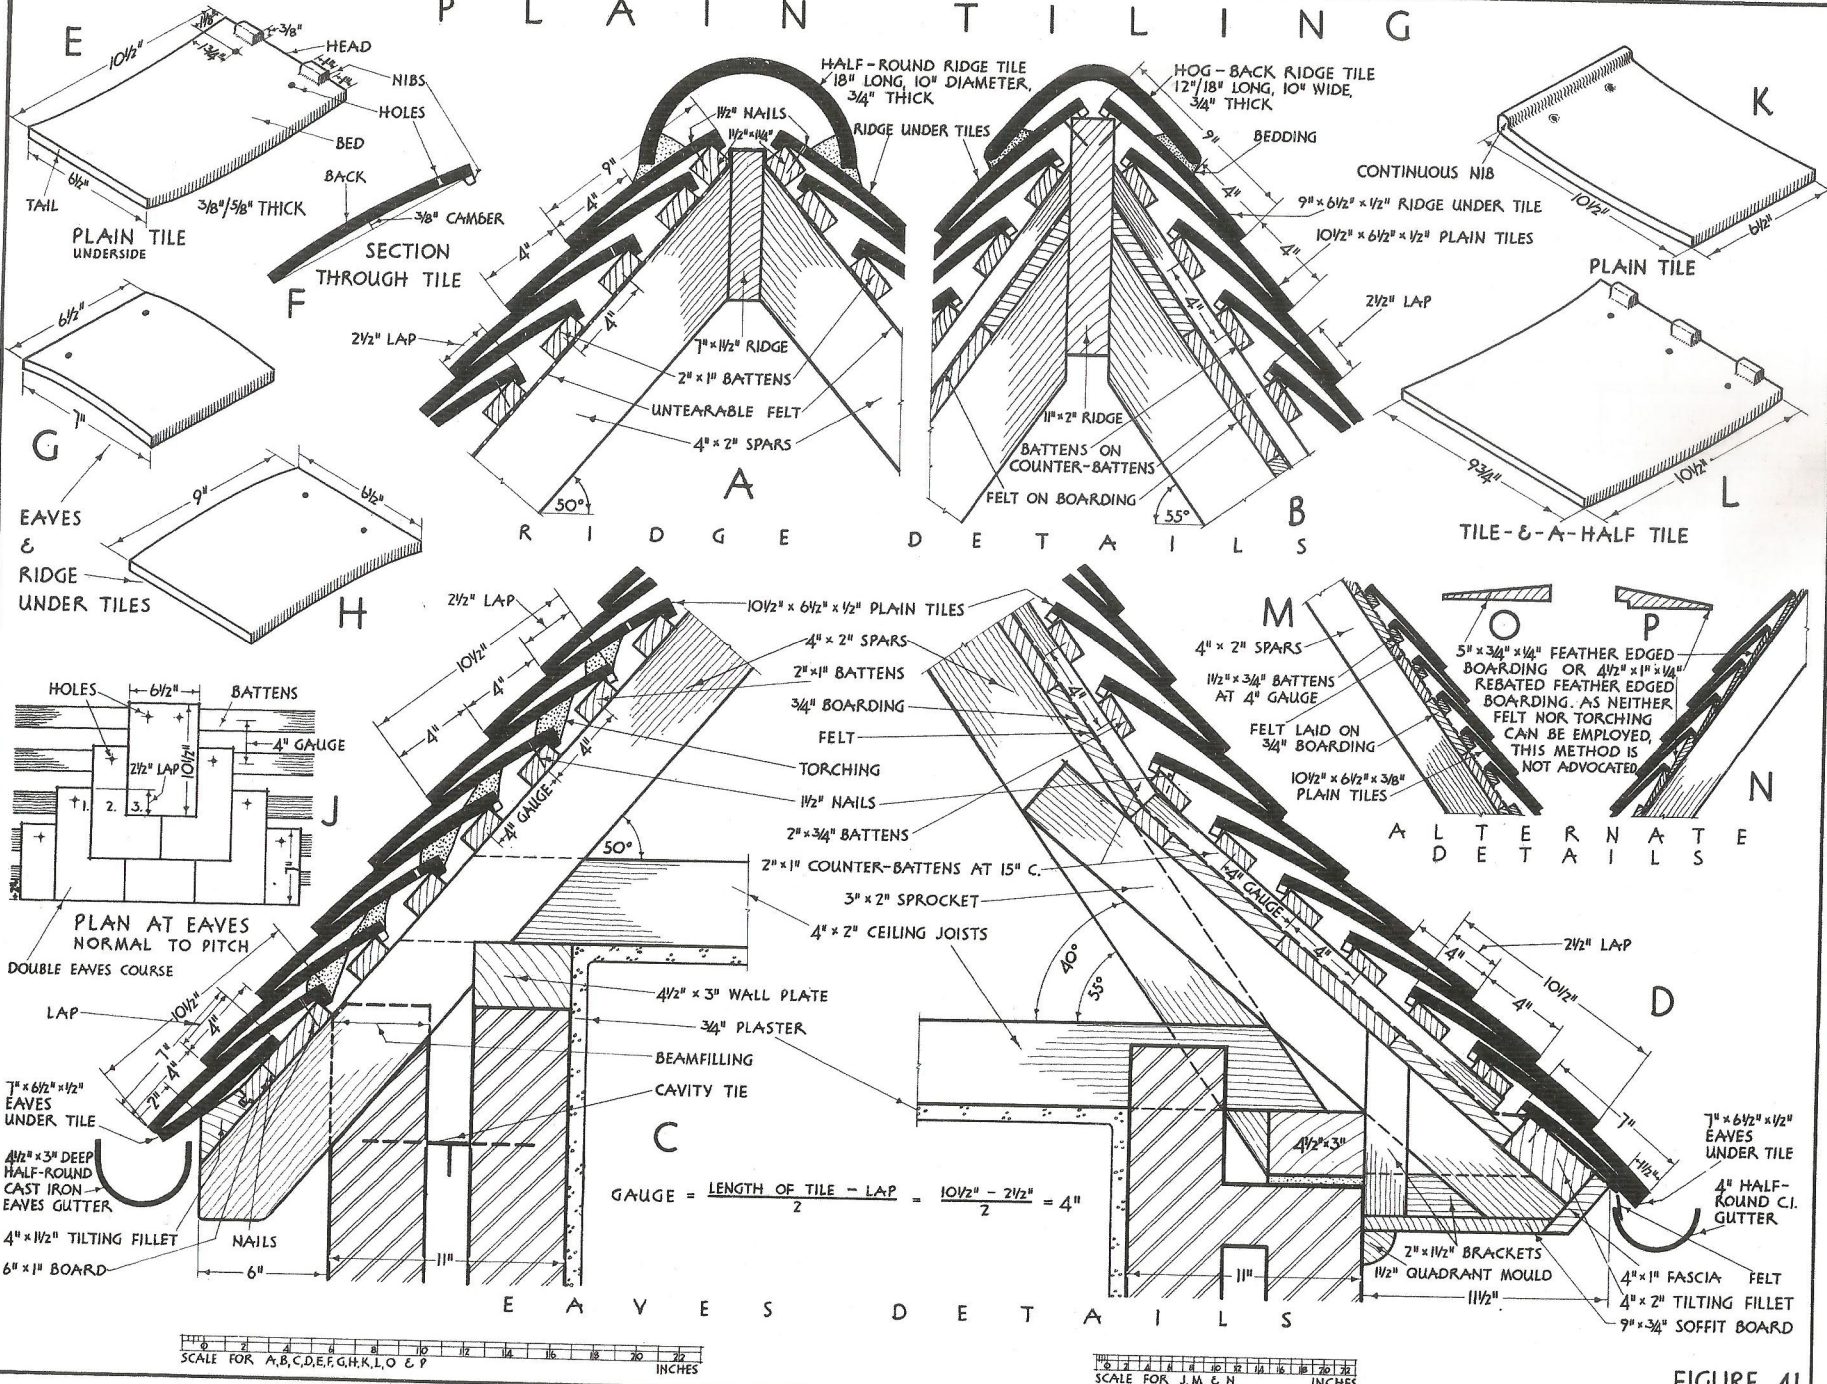


FIGURE 41