

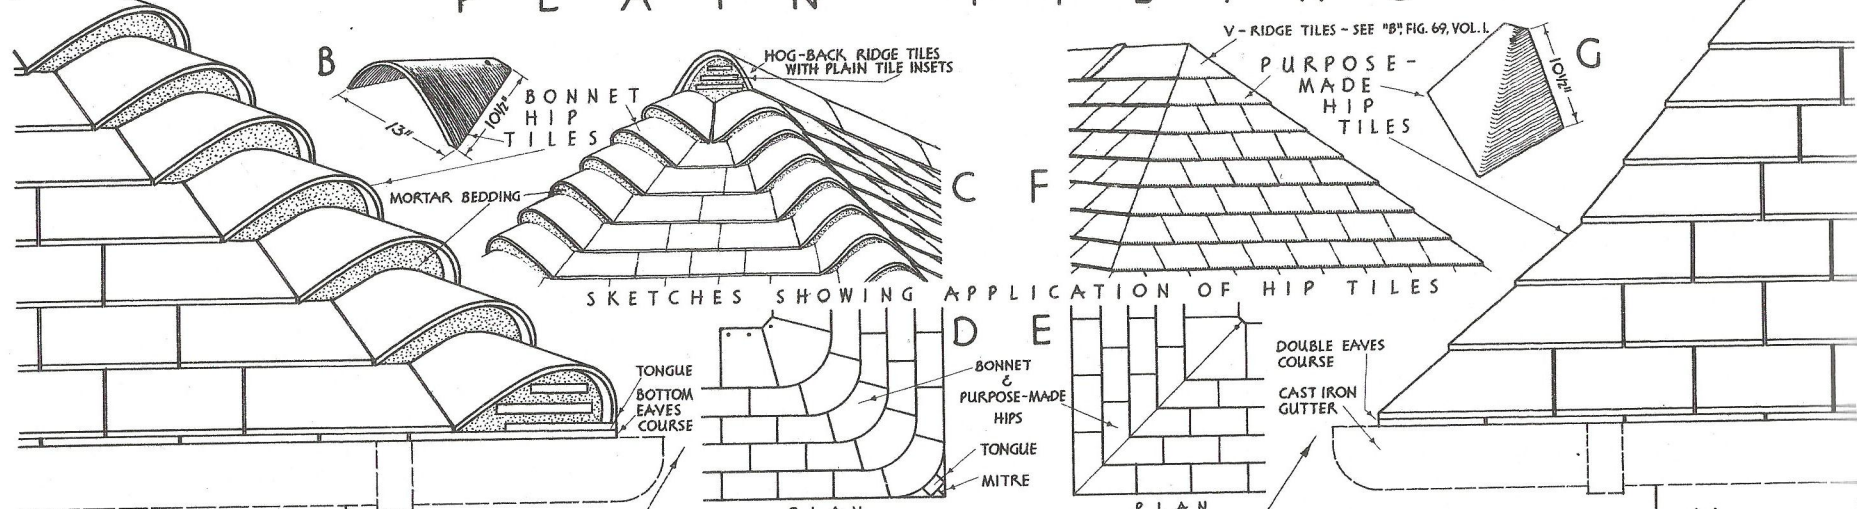


# PLAIN TILING

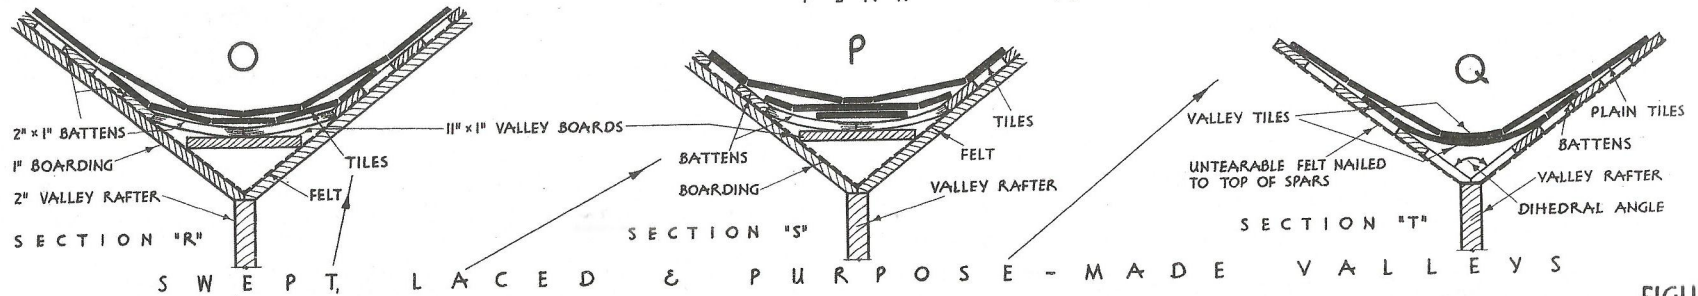

## BONNET & PURPOSE-MADE HIP S

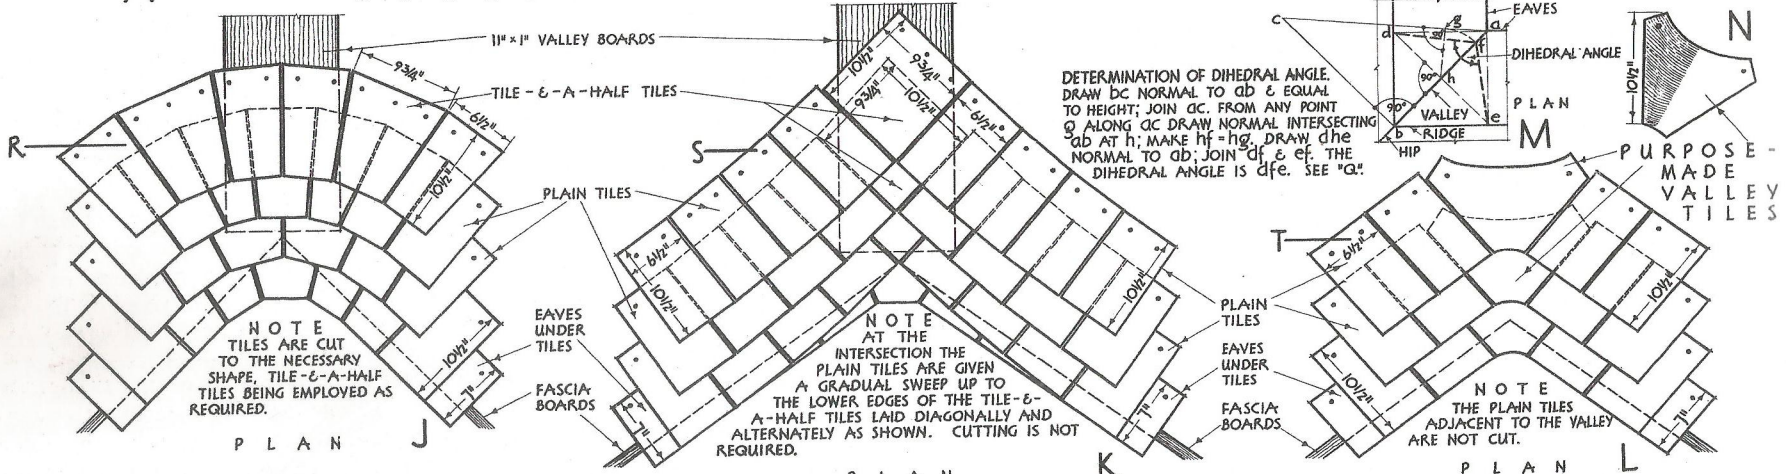

NOT TO SCALE

FIGURE 42