

ASBESTOS - CEMENT SHEETS ETC

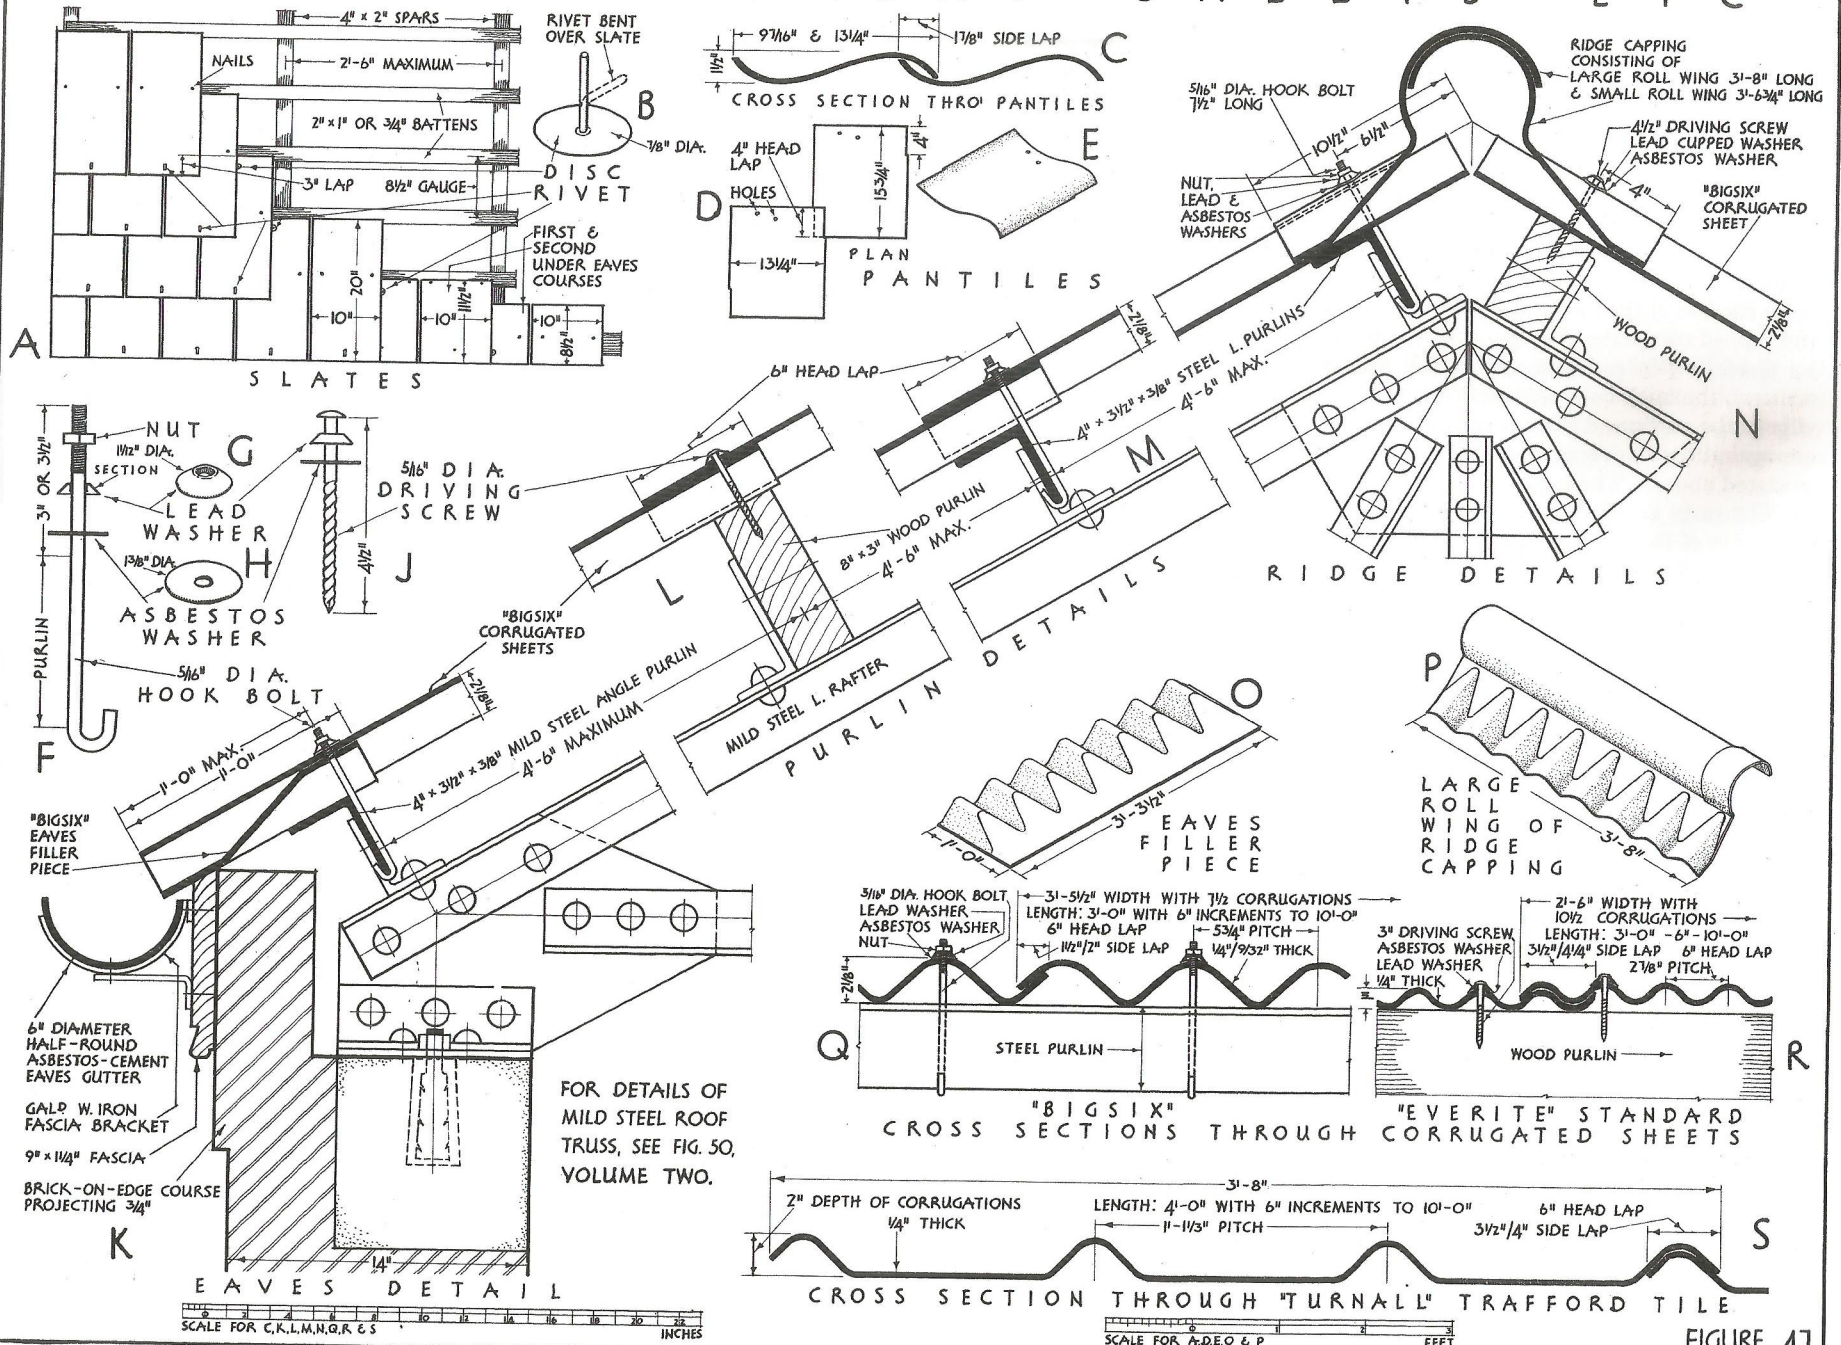


FIGURE 47