

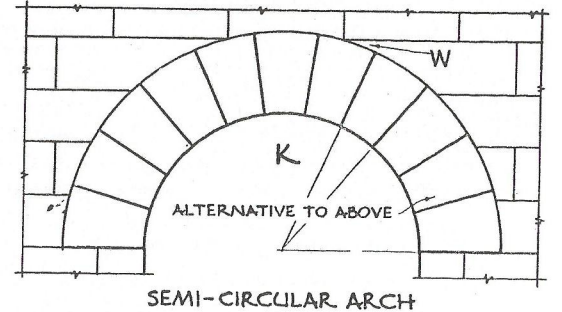
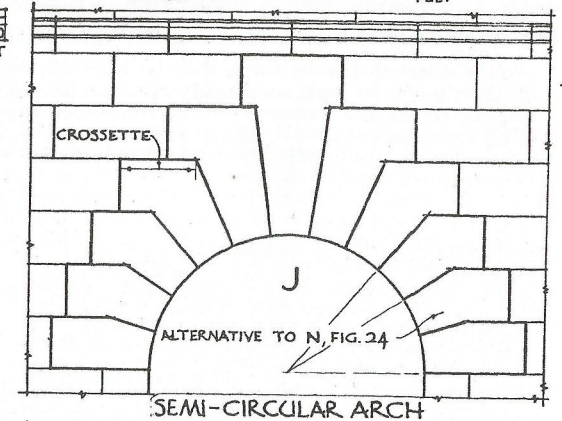
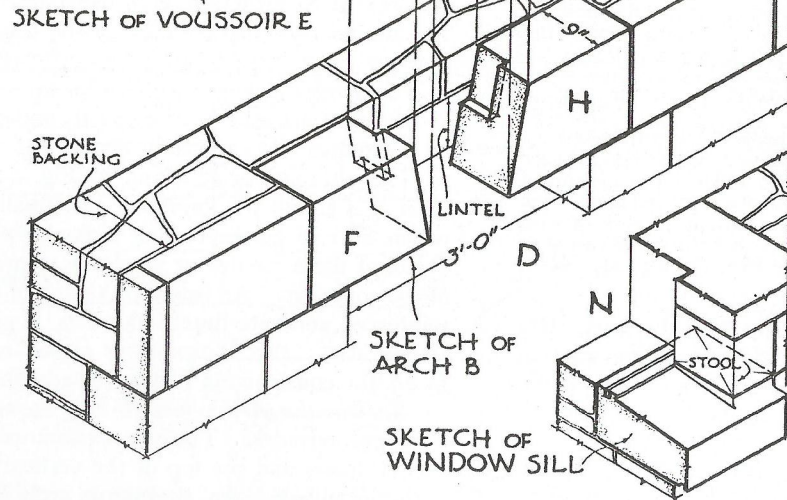
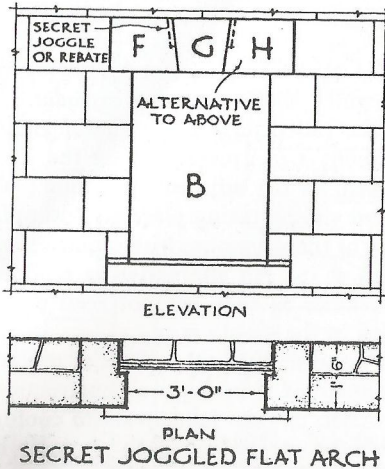
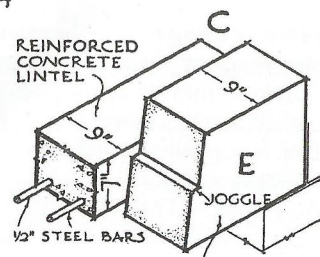
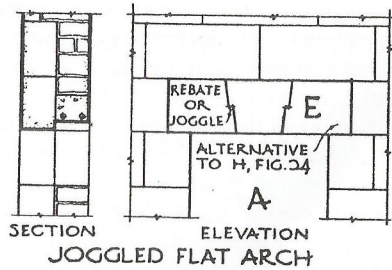
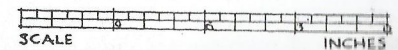
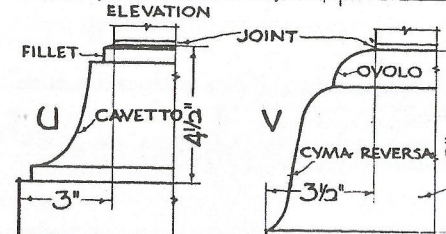
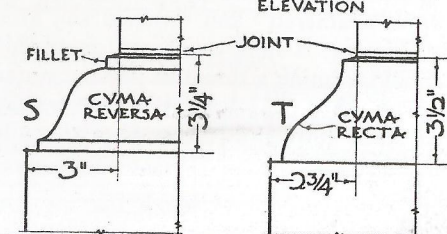


NOTE. THESE DETAILS REFER TO FIG. 24

ARCHES

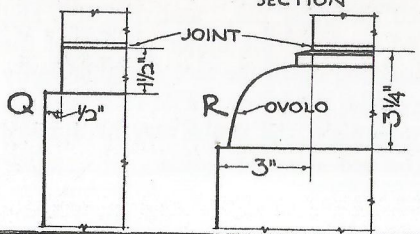

WINDOW SILLS

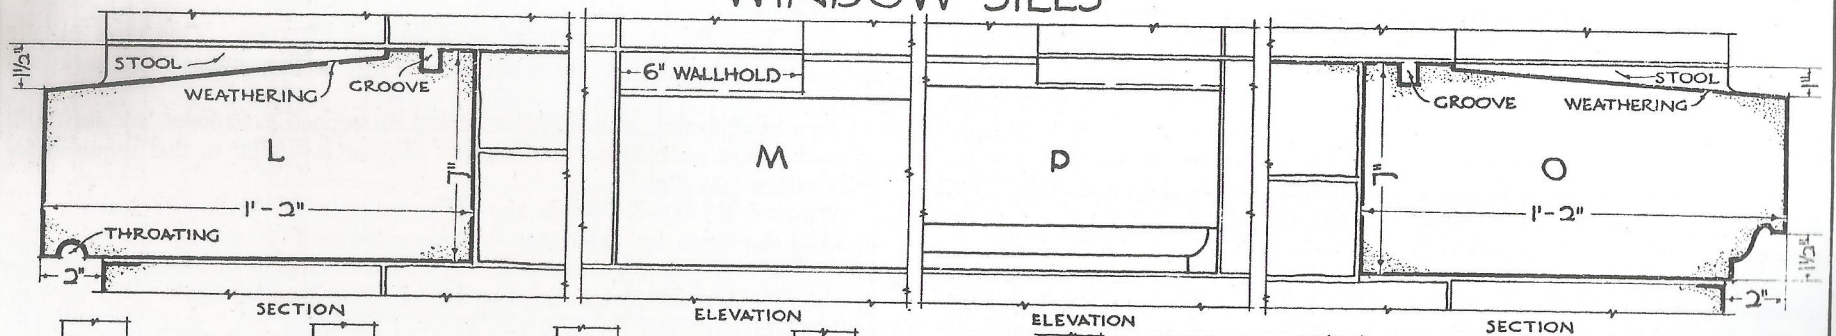

PLINTHS

FIGURE 25