

SINGLE (GROUND) FLOOR

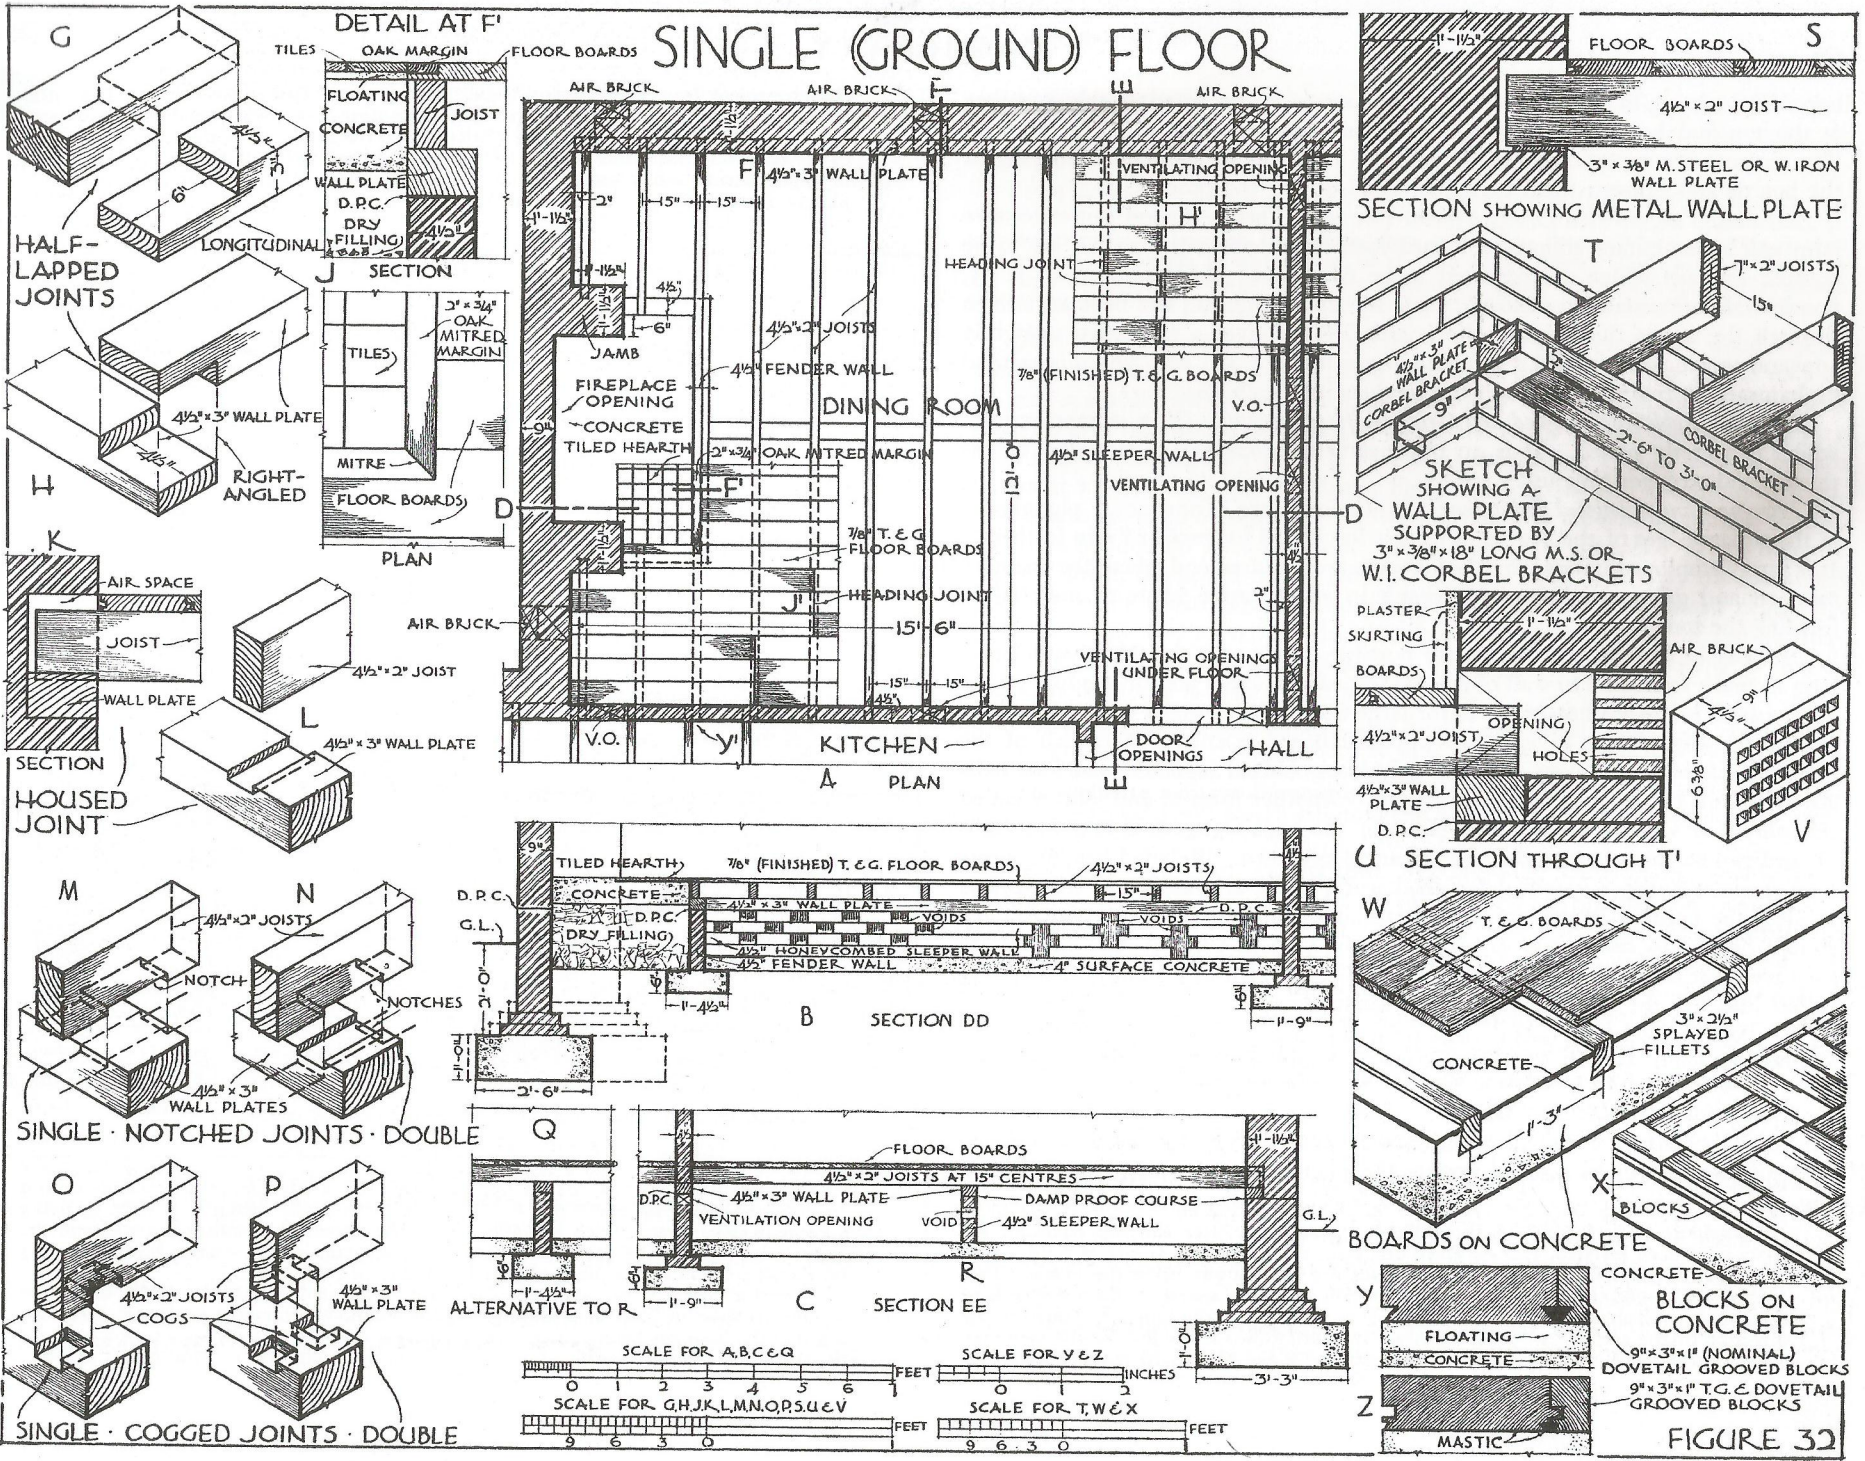


FIGURE 32