

DOUBLE ROOF

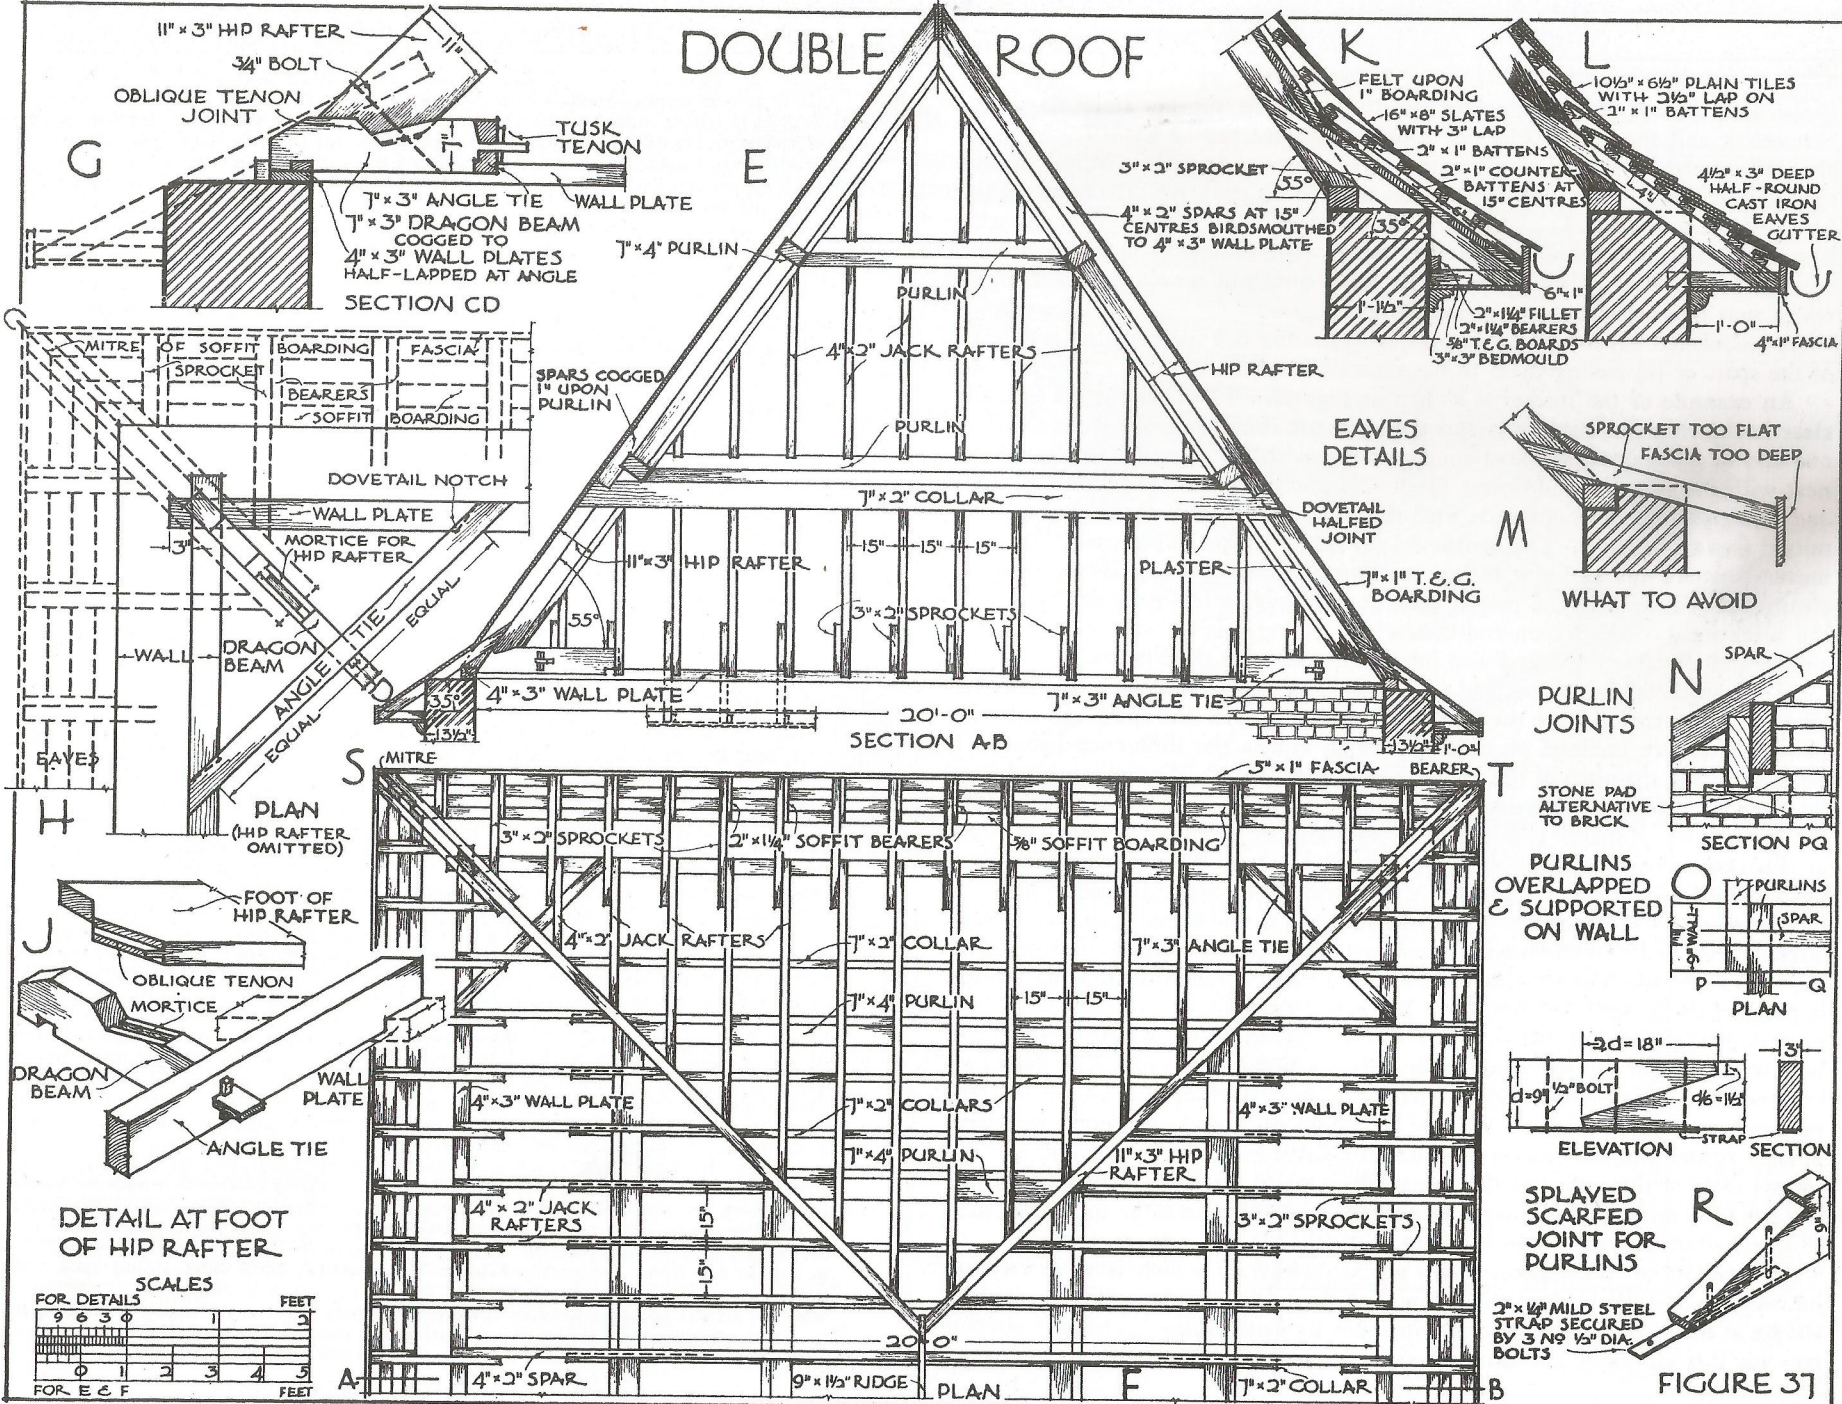


FIGURE 37