


DOUBLE ROOF

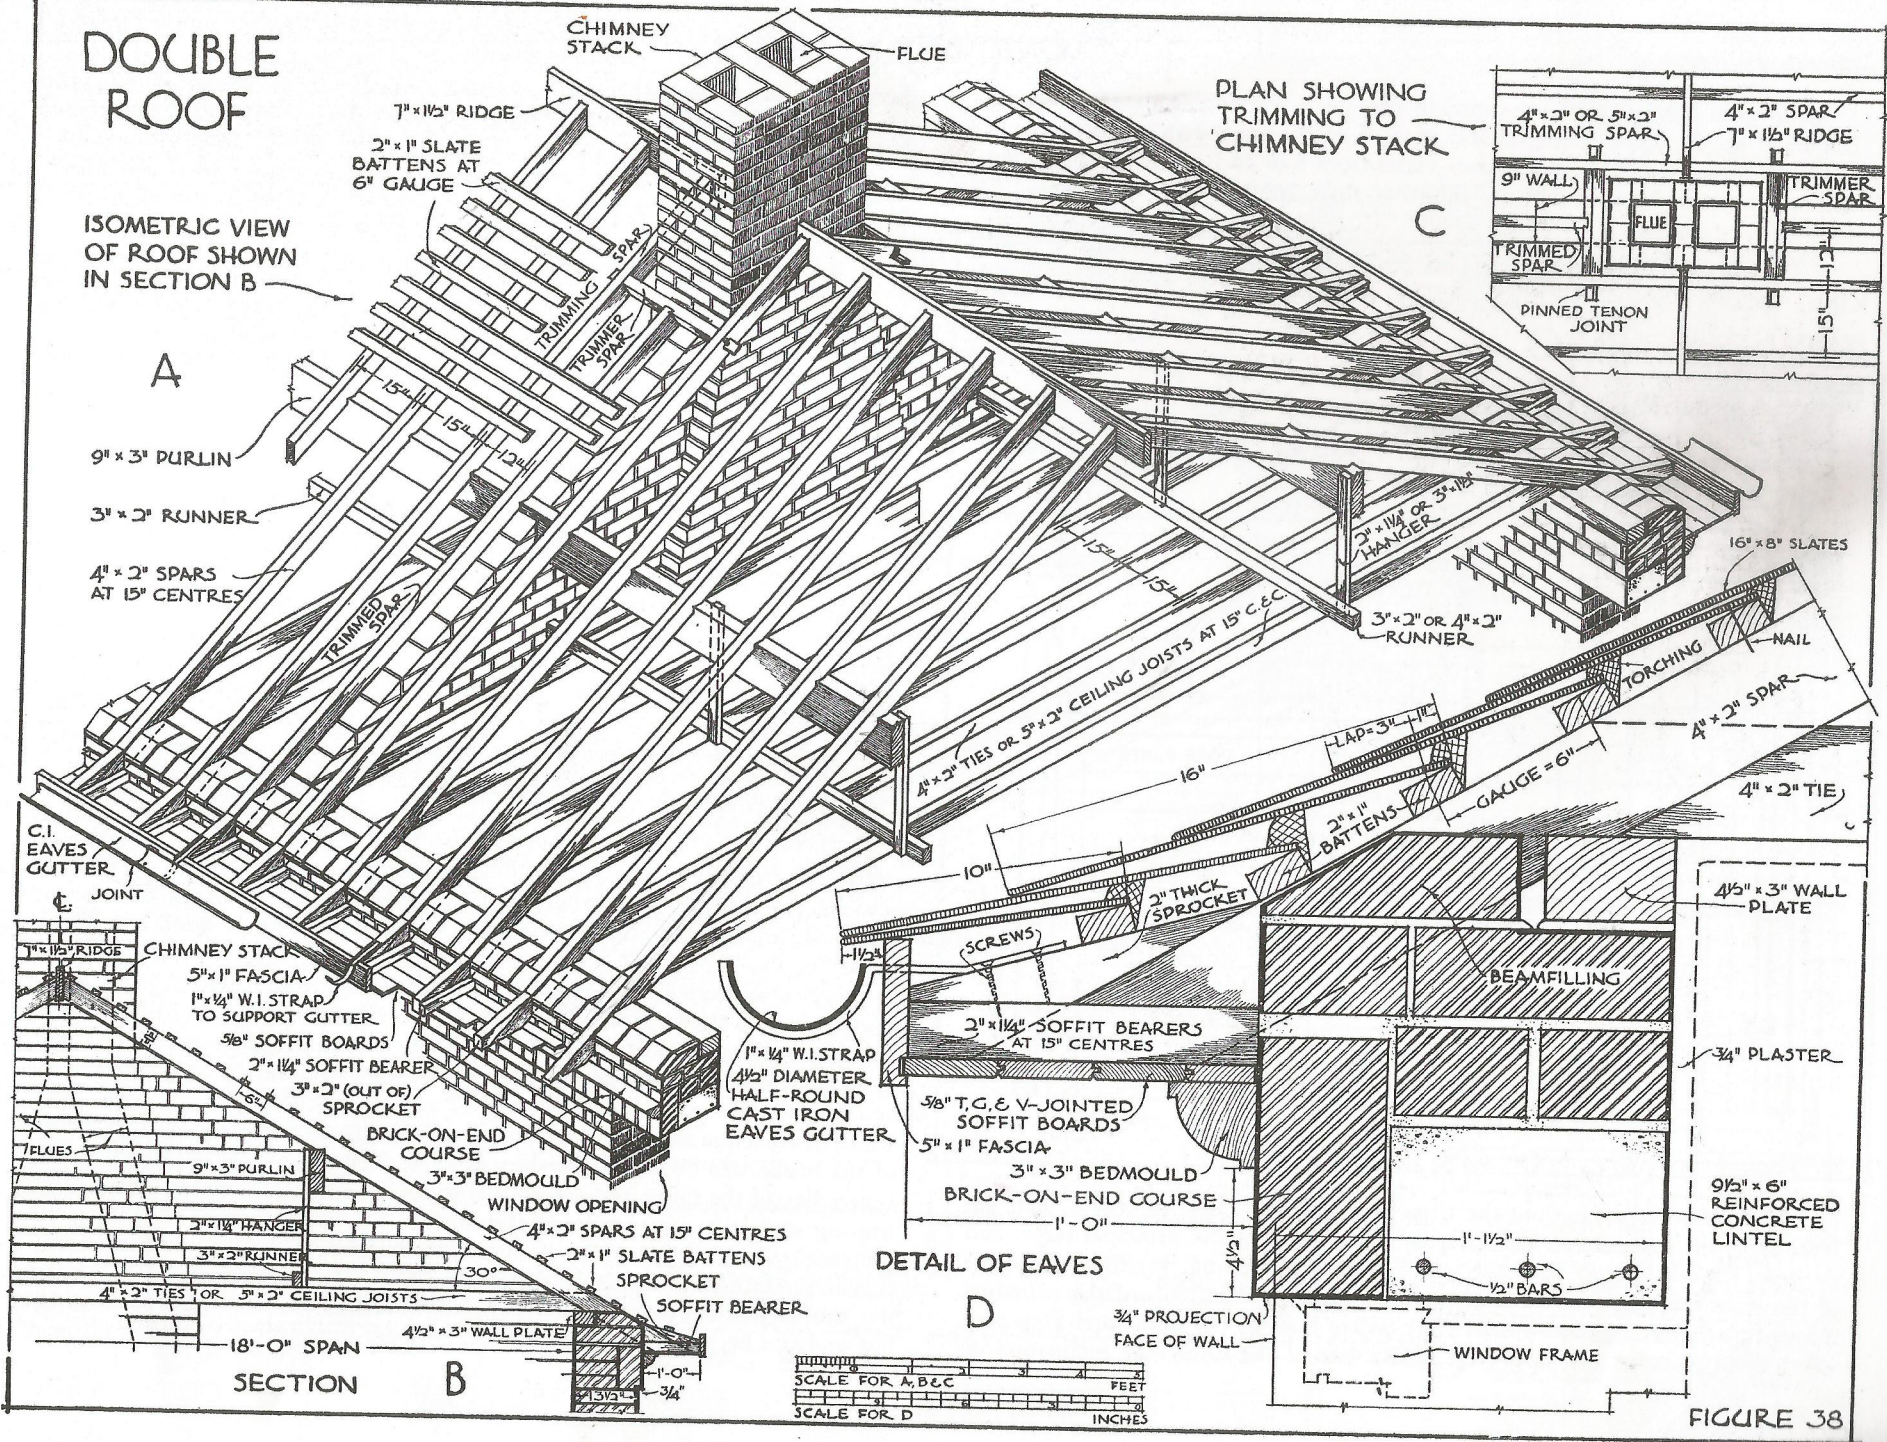

SCALE FOR A, B & C
 FEET

SCALE FOR D
 INCHES

FIGURE 38